




Front Elevation.

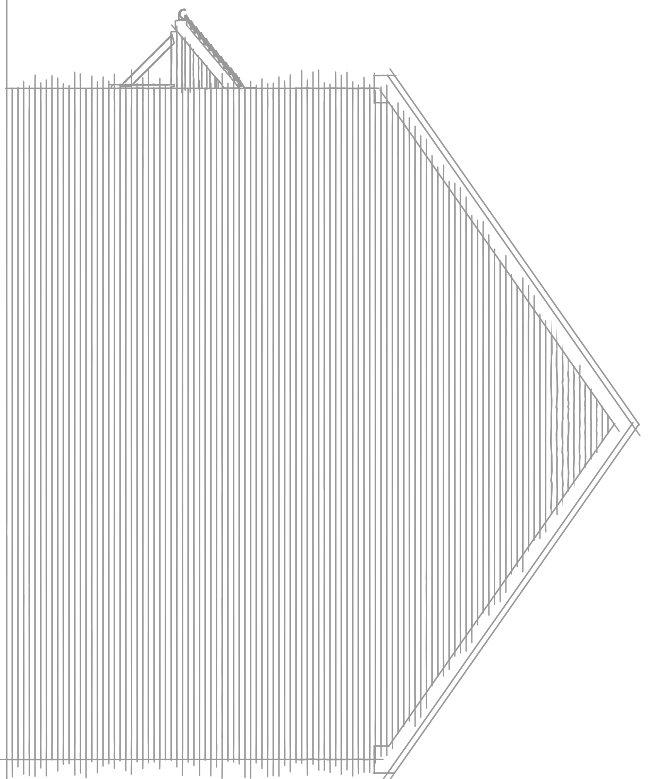


Side Elevation.

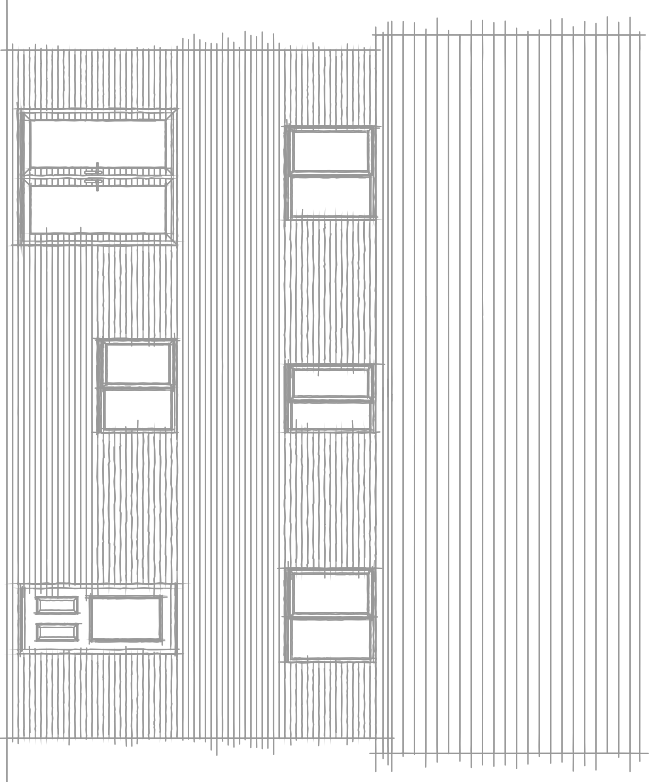

Rear Elevation.

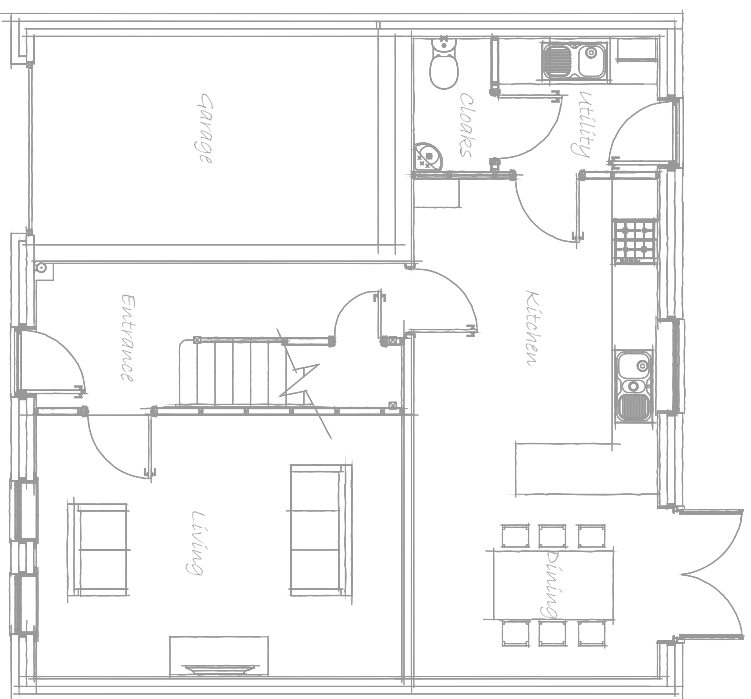

GROUND FLOOR PLAN

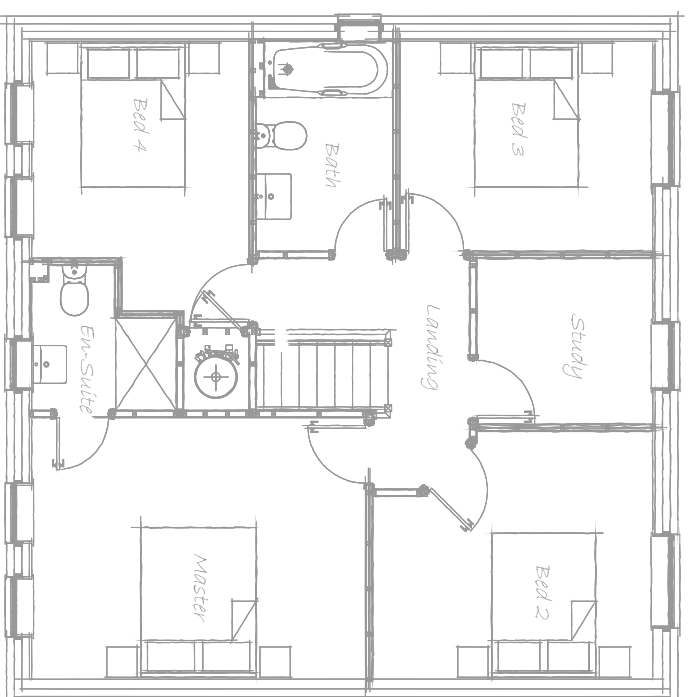

FIRST FLOOR PLAN

*The Lewis House Type, Lancashire Elevational Treatments*  
 THE LEWIS / PLANS AND ELEVATIONS / 2 STOREY / 4 BED / 1354ft<sup>2</sup> / SCALE 1:100

Development	LANCASHIRE STANDARD	
Location	LANCASHIRE	
Marketing Name	CHARLES CHURCH	
Drawing Title	Lewis House Type	
Drawing Number	CC/LHT	
Revision	Scale @ As	1:100
Drawn By	Date Started	01/11/11
	JB	



**CHARLES CHURCH**

THE NAME ON THE FINEST HOMES

Perimeter House, Lancaster Business Park, Canon Road, Lancaster, LA13RQ  
 Tel: 01524 542 000 Fax: 01524 542 001 Web: www.charleschurch.com

*Charles Church*