




Front Elevation.

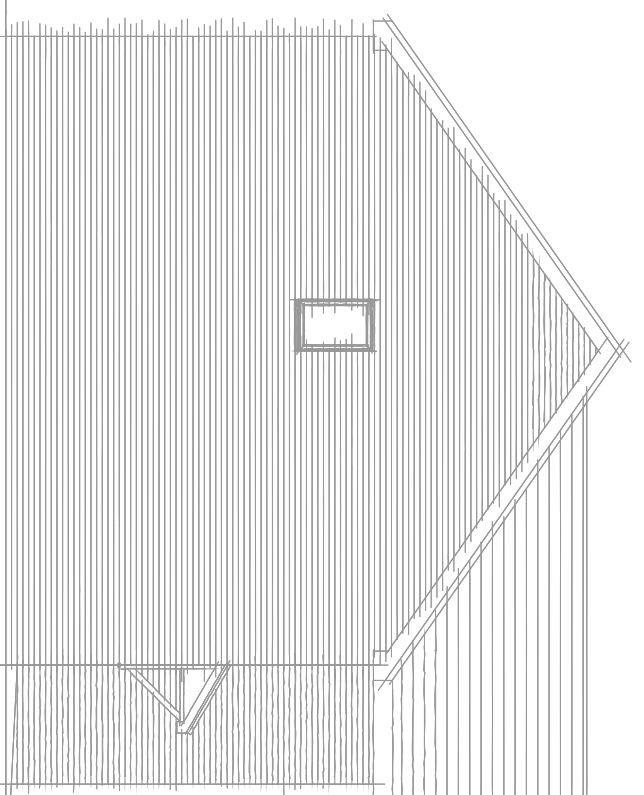


Side Elevation.

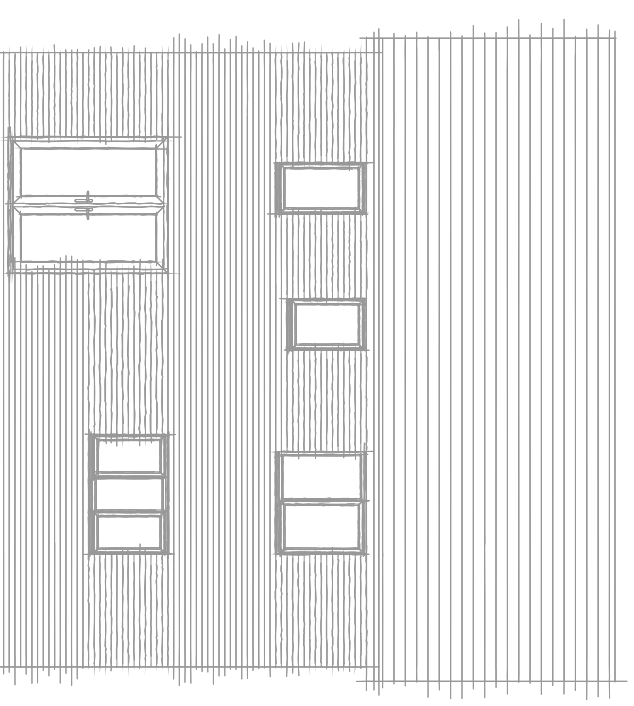

Rear Elevation.

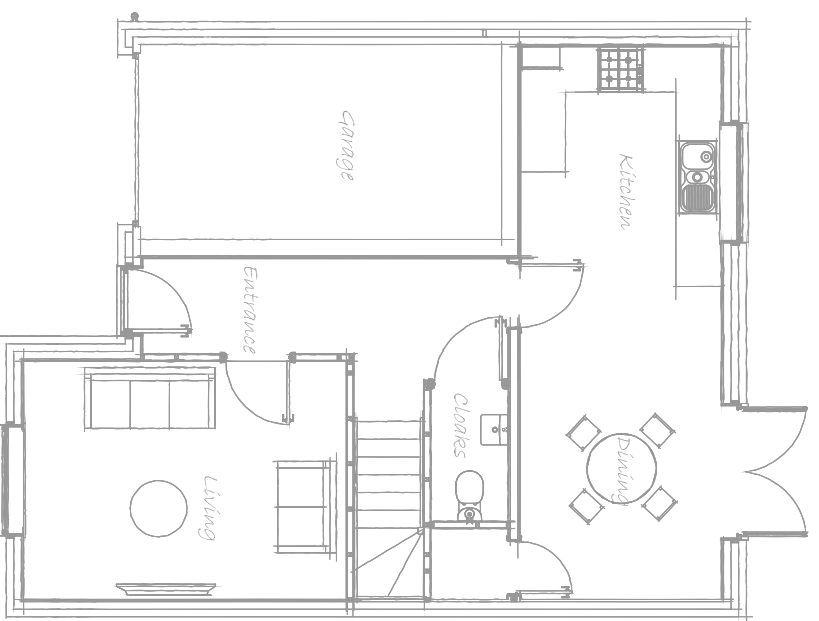


GROUND FLOOR PLAN

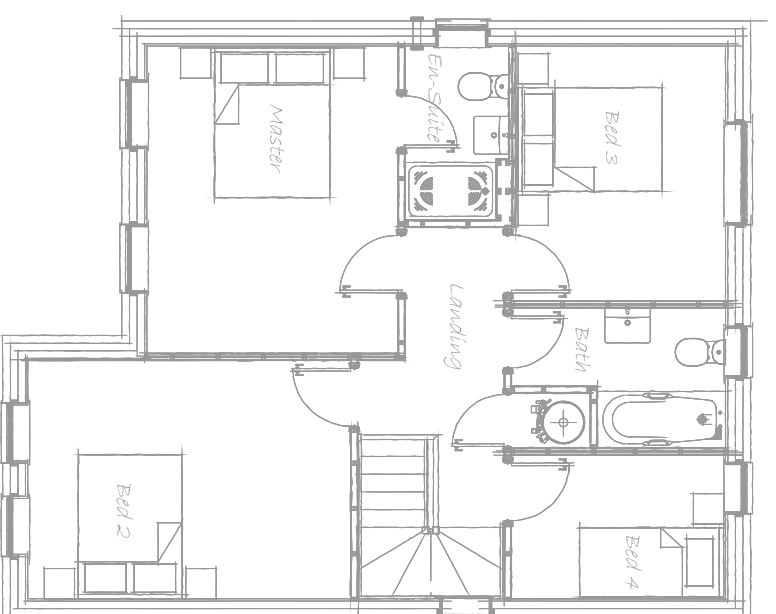

FIRST FLOOR PLAN

The Keating House Type, Lancashire Elevational Treatments
 THE KEATING | PLANS AND ELEVATIONS | 2 STOREY | 4 BED | 1180ft² | SCALE 1:100

Development	LANCASHIRE STANDARD		
Location	LANCASHIRE		
Marketing Name	CHARLES CHURCH		
Drawing Title	Keating House Type		
Drawing Number	CC/KHT	Scale @ As	1:100
Revision	.	Date Started	01/11/11
Drawn By	JB		


CHARLES CHURCH
 THE NAME ON THE FINEST HOMES
 Persimmon House, Lancaster Business Park, Canon Road, Lancaster, LA13RQ
 Tel: 01524 542 000 Fax: 01524 542 001 Web: www.charleschurch.com

Charles Church