


Ground Floor Plan.

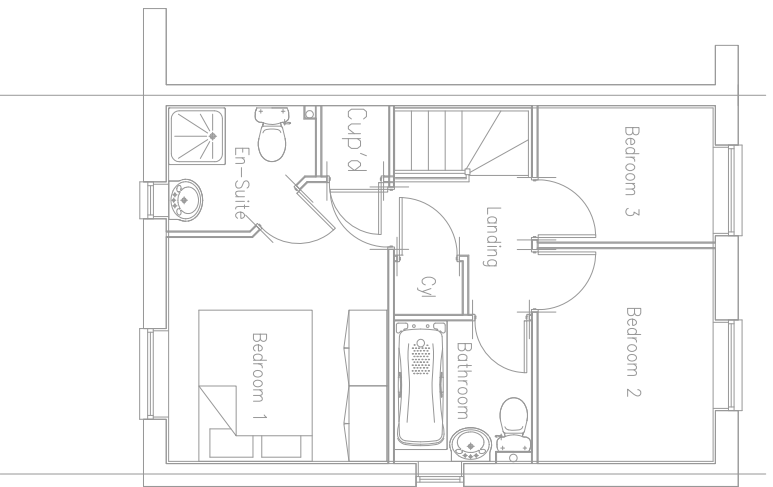

First Floor Plan.

The Hanbury House Type, Lancashire Elevational Treatments

THE HANBURY | PLANS AND ELEVATIONS | 2 STOREY | 3 BED | 761ft² | SCALE 1:100

| | | |
|----------------|---------------------|----------|
| Development | LANCASHIRE STANDARD | |
| Location | LANCASHIRE | |
| Marketing Name | CHARLES CHURCH | |
| Drawing Title | Hanbury House Type | |
| Drawing Number | CC/HBHT | |
| Revision | Scale @ As | 1:100 |
| Drawn By | Date Started | 01/05/12 |
| | JB | |



CHARLES CHURCH

THE NAME ON THE FINEST HOMES

Pershimmont House, Lancaster Business Park, Canon Road, Lancaster, LA13RQ
 Tel: 01524 542 000 Fax: 01524 542 001 Web: www.charleschurch.com

Charles Church