


# Charles Church @ Lightfoot Green Lane.

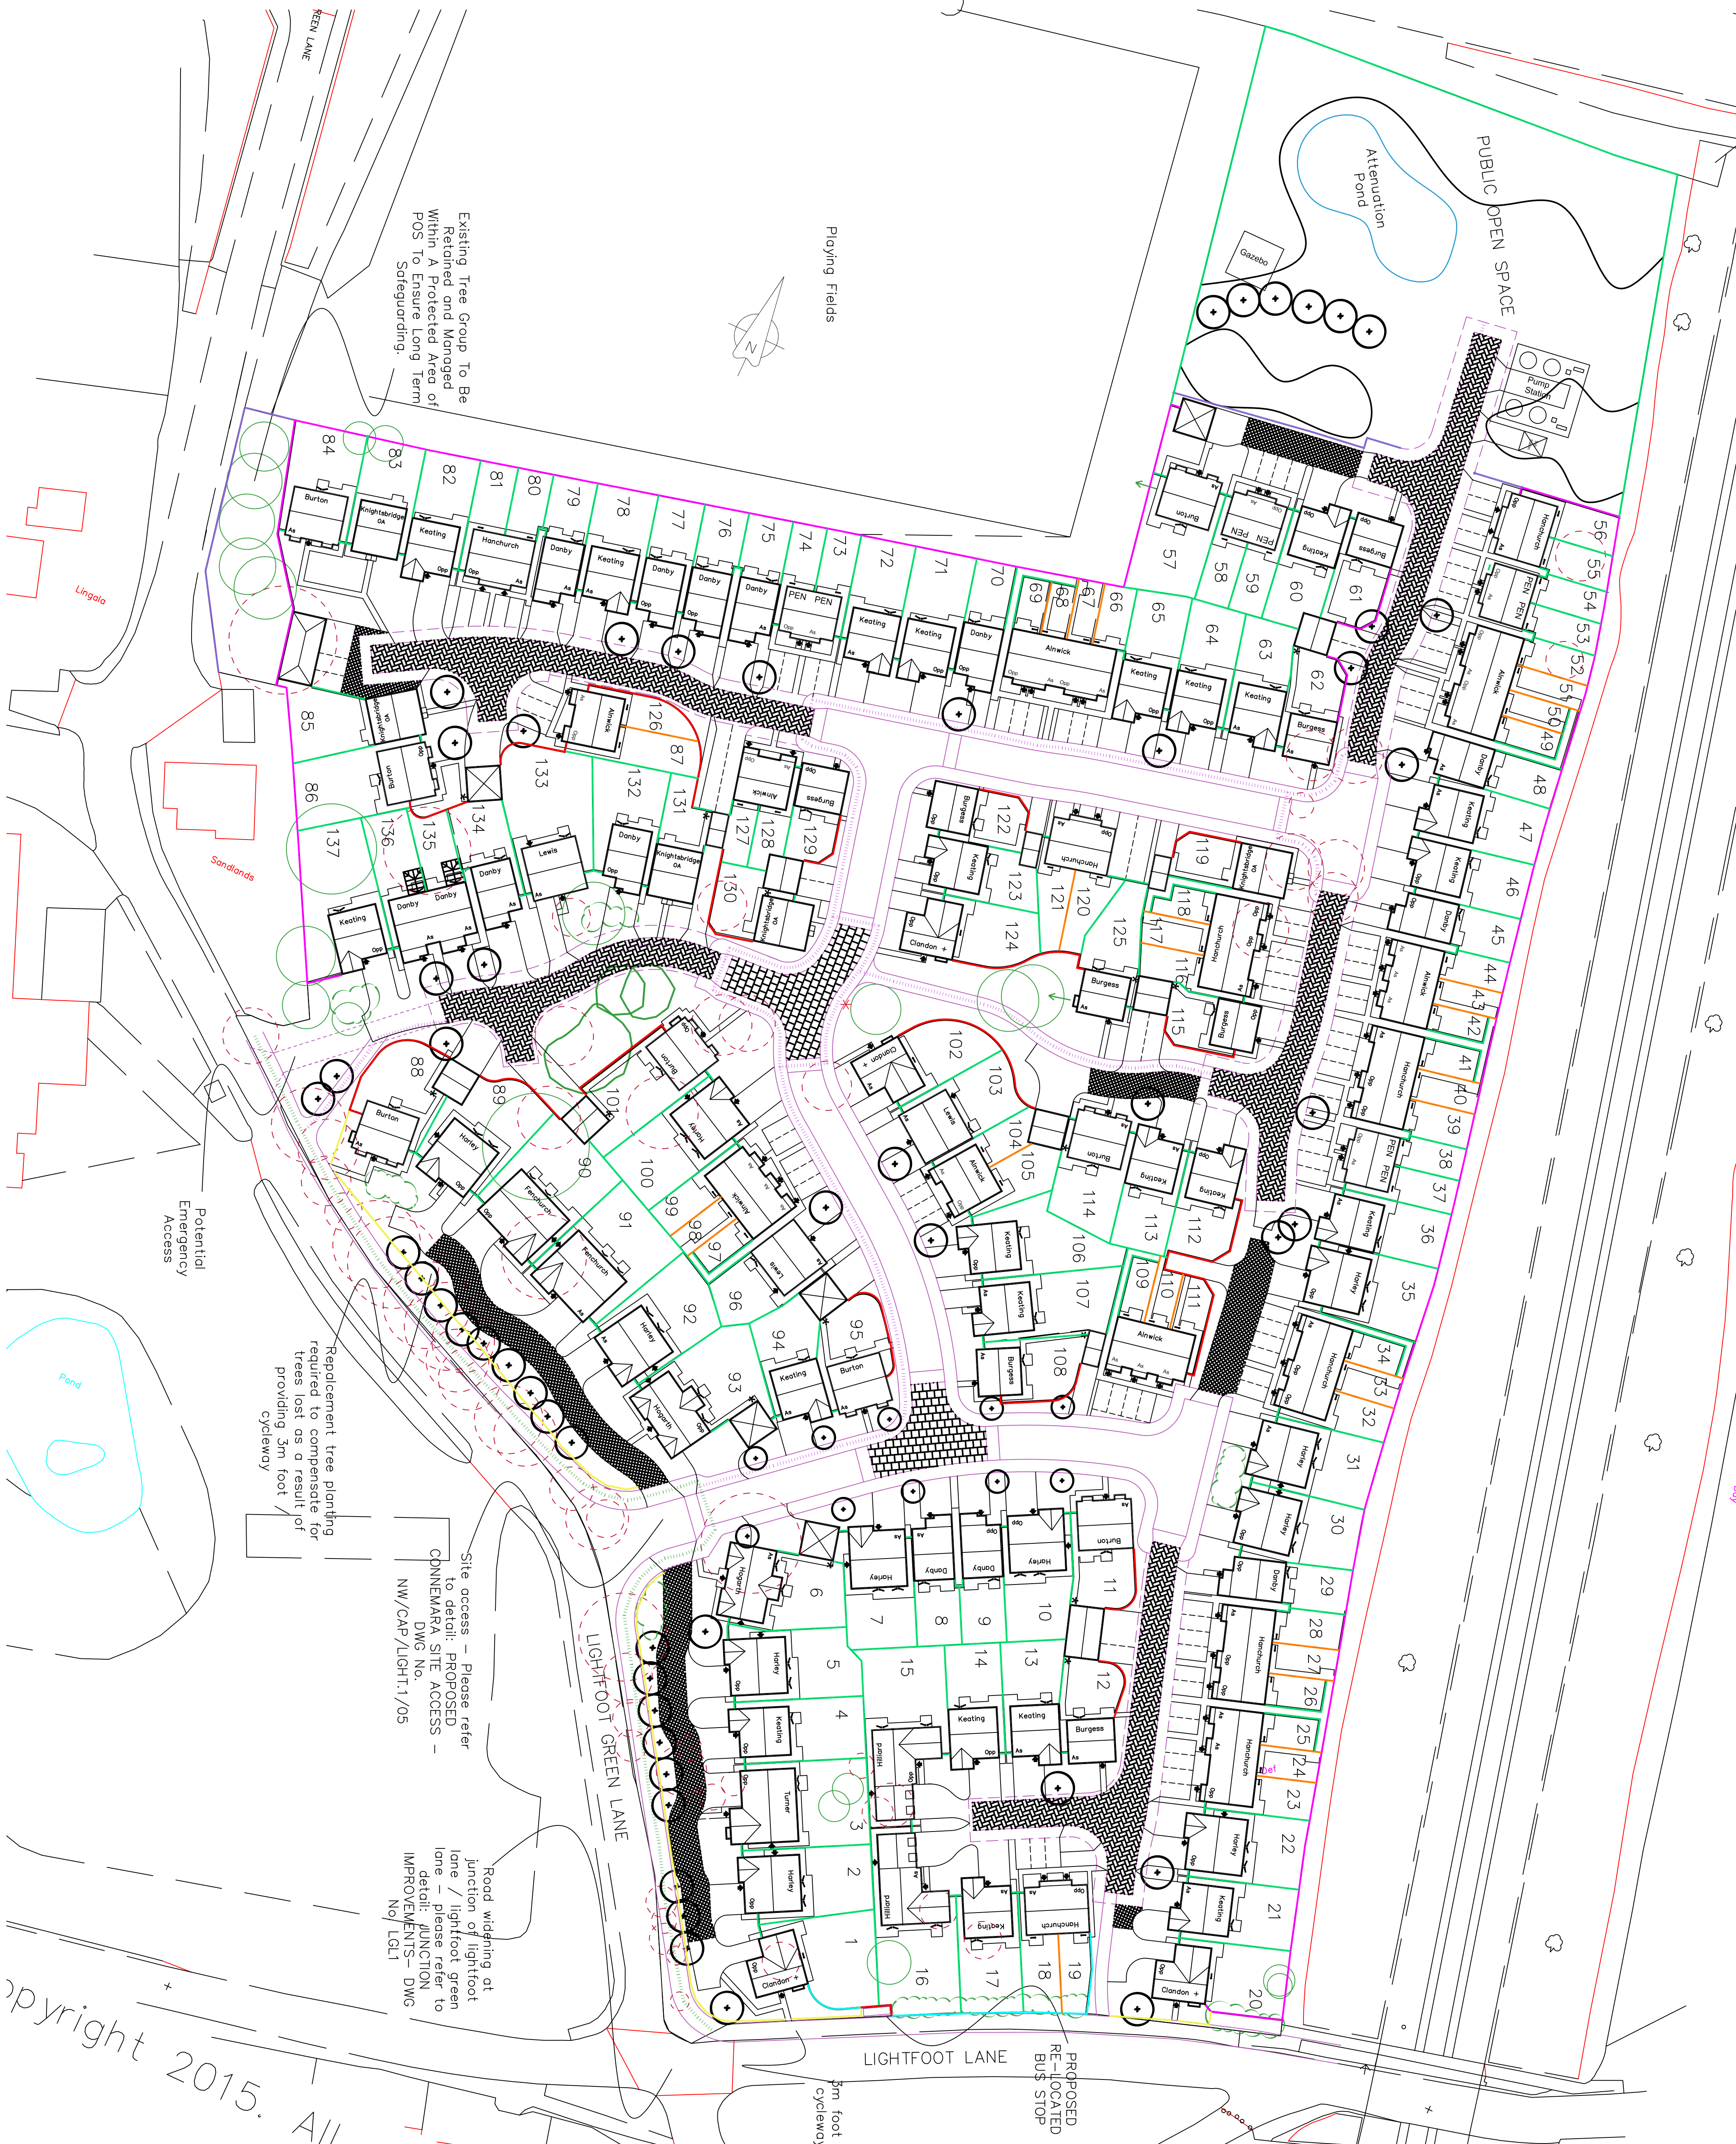

Existing Tree Group To Be Retained and Managed Within A Protected Area of POS To Ensure Long Term Safeguarding.

Playing Fields

Attenuation Pond  
PUBLIC OPEN SPACE

Potential Emergency Access

Replacement tree planting required to compensate for trees lost as a result of providing 3m foot / cycleway

Site access - please refer to detail: PROPOSED CONNEMARA SITE ACCESS - DWG No. NW/CAP/LIGHT.1/05

Road widening at junction of lightfoot lane / lightfoot green lane - please refer to detail: JUNCTION IMPROVEMENTS - DWG No. LGL1

PROPOSED RE-LOCATED BUS STOP  
3m foot / cycleway

Copyright 2015. All

**KEY:-**

240mm HIGH ACOUSTIC TIMBER FENCE	ACO FENCE 02
300mm CLOSED BOARDED TIMBER FENCE	SPF05
600mm TIMBER KNEE RAIL FENCE	SPF12.1
1800mm HIGH BRICK SCREEN WALL	SDW08
1200mm WALL AND RAILINGS	205 C.C.DWR.01
750mm POST AND RAIL TIMBER POST DIVISIONAL FENCE	SPF11.08
1800mm WALL AND FENCE DETAIL	
* DETACHED GARAGE FRISNEL DOORS	

Revision	Date	Description	Author	Checker
1	21.02.17	Updated to show site plan.	ABC	ABC
2	18.03.17	Revised to show proposed boundary improvements.	ABC	ABC
3	17.04.17	Revised to show proposed boundary improvements.	ABC	ABC
4	07.05.18	Revised to show proposed boundary improvements.	ABC	ABC
5	22.06.18	Revised to show proposed boundary improvements.	ABC	ABC
6	26.04.18	Revised to show proposed boundary improvements.	ABC	ABC

**CHARLES CHURCH**

Project: Connemara  
Location: Preston  
Client: CHARLES CHURCH  
Drawing Title: Boundary Treatment Plan  
Drawing Number: C-LGL.302  
Drawing Scale: 1:500  
Revision: C  
Drawn By: ABC  
Date: 19.01.16