



EXISTING WAREHOUSE

WEST ELEVATION AS PROPOSED
SCALE 1:100 @ A3

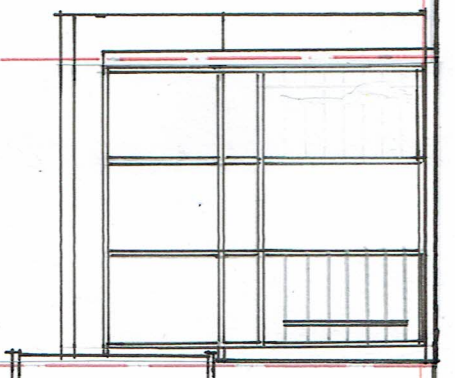

EXISTING WAREHOUSE

SOUTH ELEVATION AS PROPOSED
SCALE 1:100 @ A3

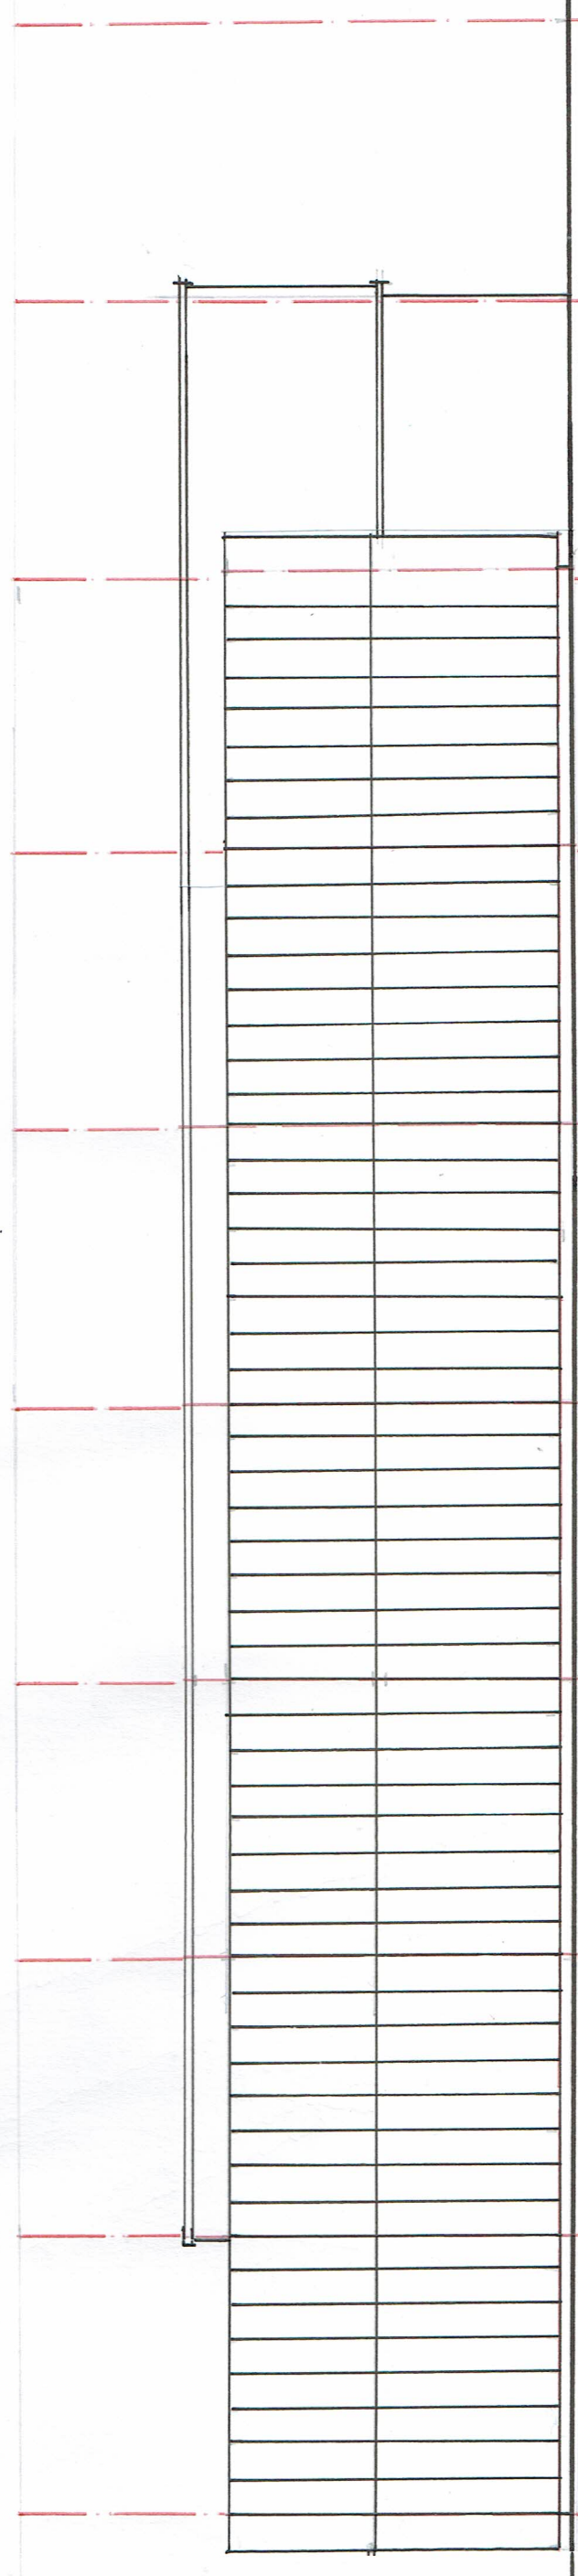

EXISTING WAREHOUSE

NORTH ELEVATION AS PROPOSED
SCALE 1:100 @ A3

SCALE 1:100 @ A3

architectural This drawing is copyright Preston PRT 3BY All dimensions to be checked on site and any discrepancy or variation reported before proceeding.	landscaping	interiors	urban design	graphics	project services	SCALE 1:100 @ A3	DRAWN M.H.E.V.E.T.	CHECKED —	DATE OCT 2017	ITALIAN ORCHARD PASTA FACTORY	19.06.16
	PRESTON 0172 335391 Cotton Court Church Street Preston PRT 3BY e-mail prestons33@btinternet.com						53/73 Development Consultants Planning + Design				