
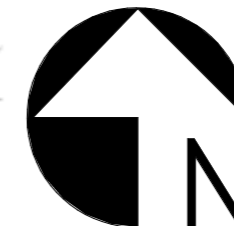


> IMPORTANT
 > © This drawings copyright remains the property of this practice
 > Do not scale of this drawing
 > All dimensions to be checked on site
 > Positions of existing services to be confirmed prior to proceeding

> STATUS DESCRIPTION
 S0 - Work In Progress
 S1 - Co-Ordination
 S2 - Information
 S3 - Internal Review / Comment
 S4 - Construction Approval
 D - Costing / Tender
 A - For Construction
 AB - As Built
 NB: Only drawings with an A 'Code' to be used for construction

> NOTES

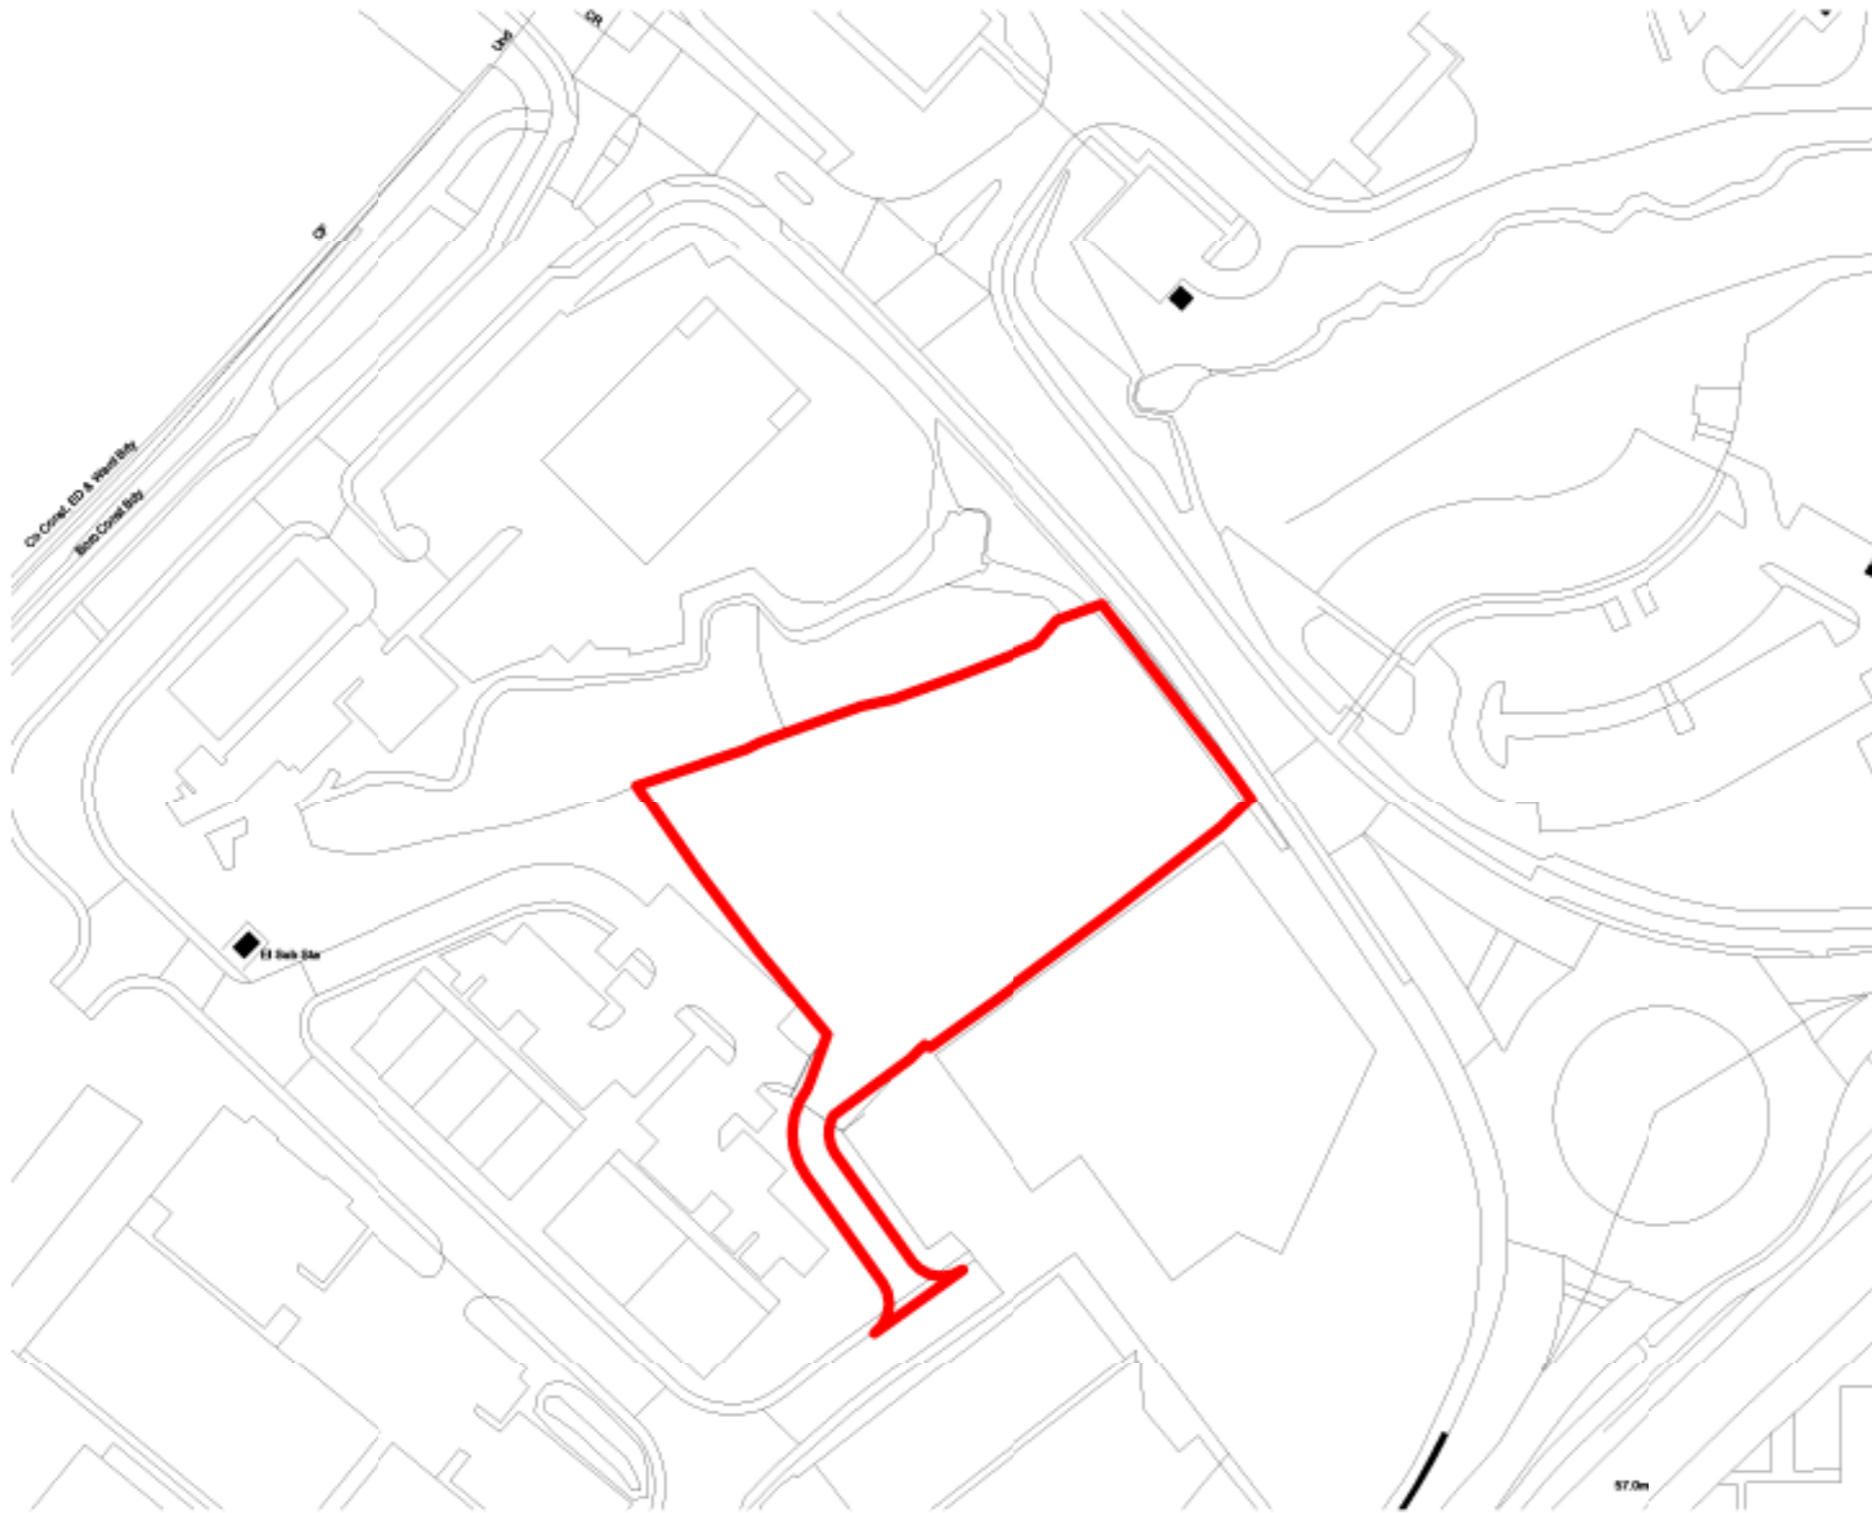

> REV.	> DATE	> DESCRIPTION
--------	--------	---------------

> CLIENT
 BESPOKE HEALTHCARE LTD

> PROJECT
 PROPOSED NEW HOSPITAL
 BARNFIELD WAY PRESTON


> DRAWING TITLE
 Location Plan

> STATUS INFORMATION	> CODE
S2	S2

> SCALE	> DATE	> DRAWN	> CHECKED
1 : 1250@A3	21/12/17	AH	PH

> DRG NO.	> REV.
6050-FWP-A-01	

EXISTING SITE PLAN 1 : 1250

 

<p>> FWP 6 & 7 RIBBLESDALE PLACE PRESTON PR1 3NA T (01772) 259824 F (01772) 203375 E mail@fwp.uk.com www.fwpgroup.co.uk</p>	
<p>Frank Whittle Partnership Limited</p>	