

> IMPORTANT

- > © This drawings copyright remains the property of this practice
- > Do not scale of this drawing
- > All dimensions to be checked on site
- > Positions of existing services to be confirmed prior to proceeding


> STATUS DESCRIPTION

S0 - Work In Progress	A - For Construction
S1 - Co-Ordination	AB - As Built
S2 - Information	
S3 - Internal Review / Comment	
S4 - Construction Approval	
D - Costing / Tender	

NB: Only drawings with an 'A' Code' to be used for construction

> NOTES

00-Ground Floor-Proposed 1 : 100

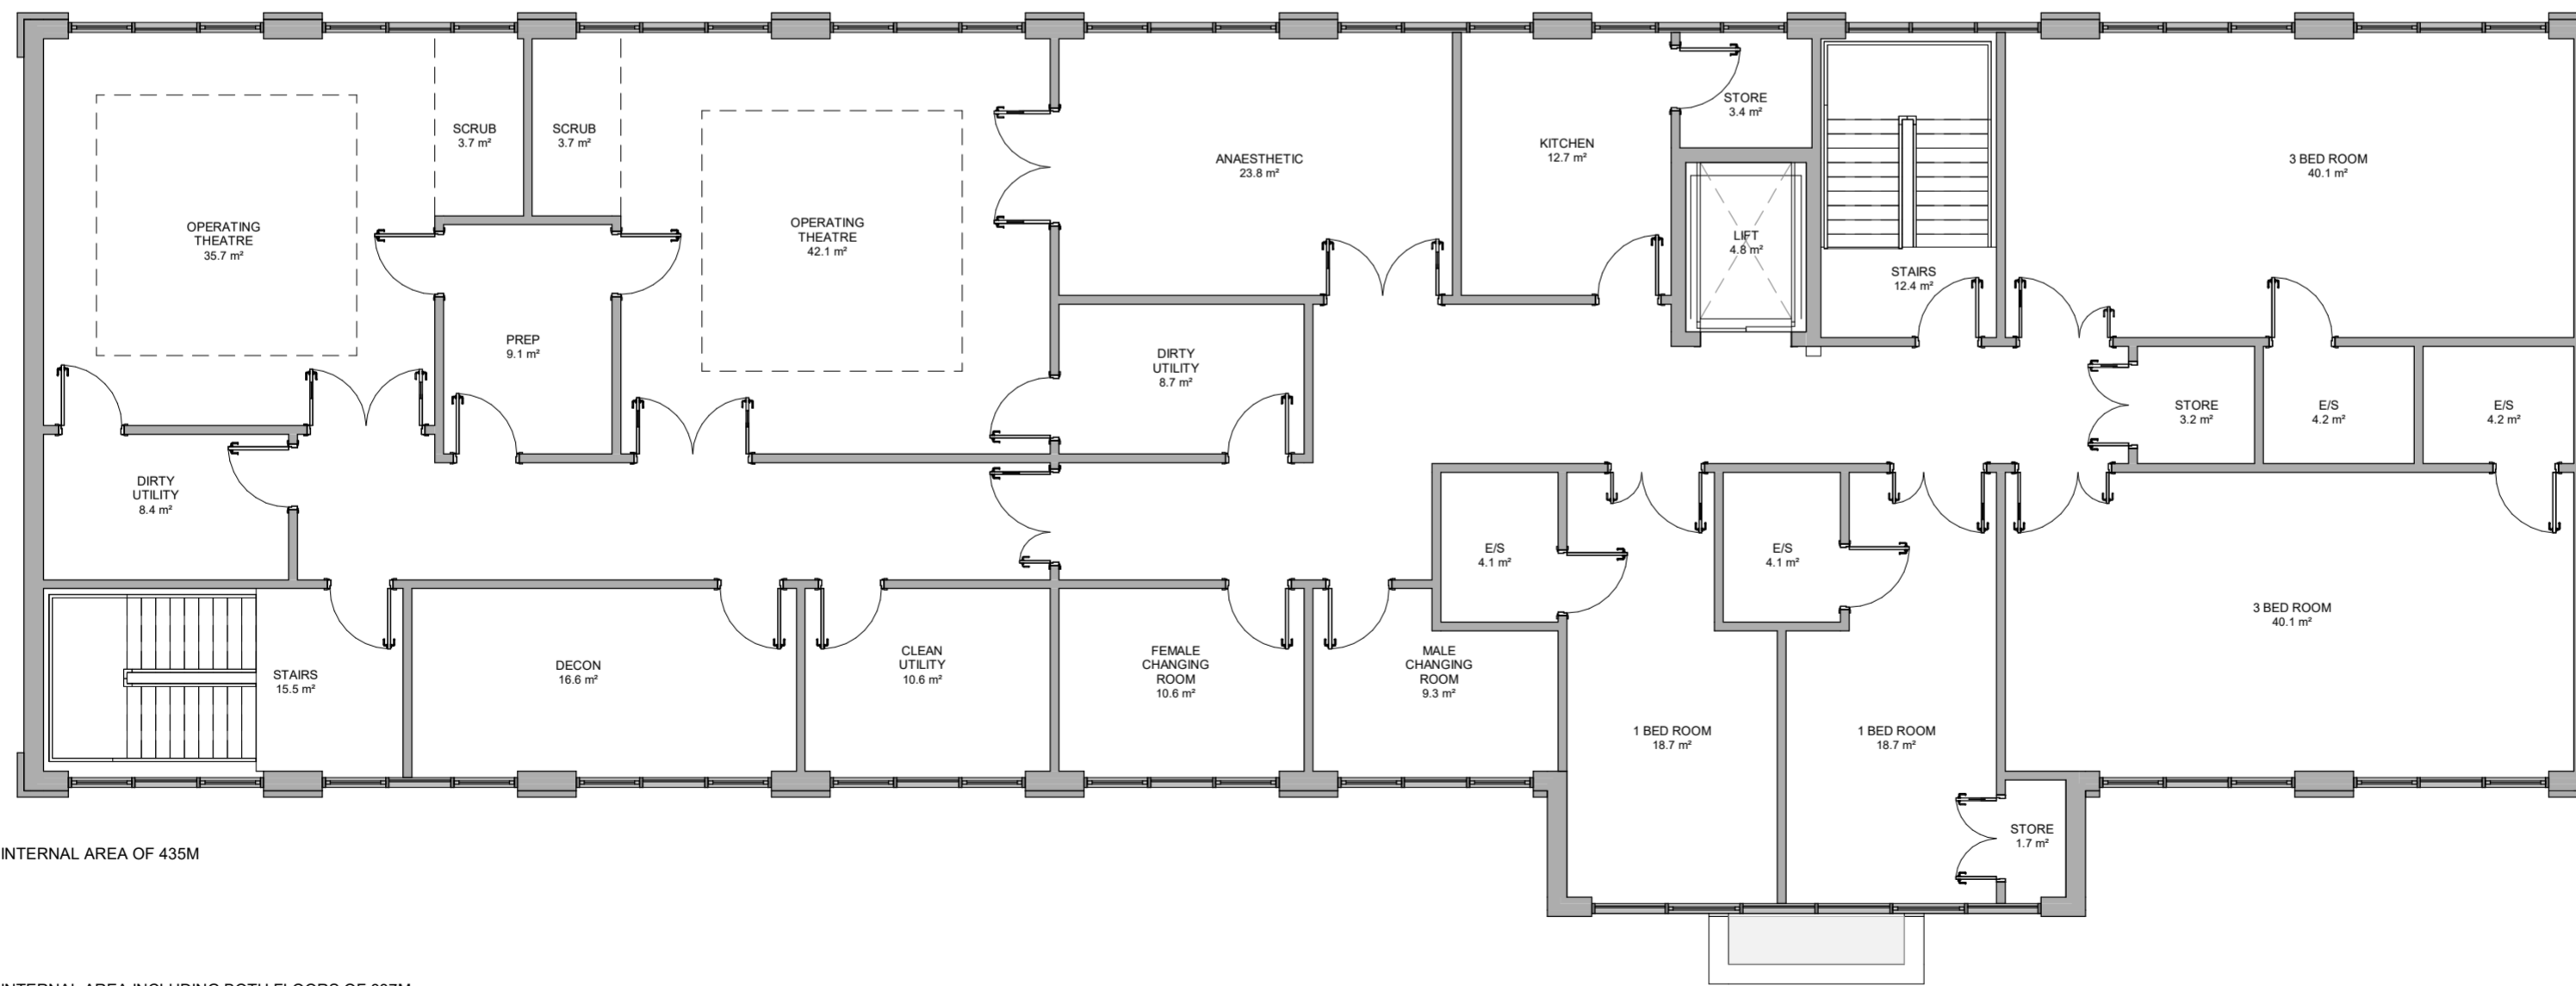

S1 15-12-17 REDUCED FLOOR AREA SCHEME

> REV. > DATE > DESCRIPTION

CLIENT
BESPOKE HEALTHCARE LTD

PROJECT
PROPOSED NEW HOSPITAL
BARNFIELD WAY PRESTON


DRAWING TITLE
Proposed Floorplans

STATUS INFORMATION > CODE
S2

SCALE > DATE > DRAWN > CHECKED
1 : 100@A2 21/12/17 AH PH

DRG NO. > REV.
6050-FWP-A-05 S1

01-First Floor Plan-Proposed 1 : 100

 

> FWP
8 & 7 RIBBLESDALE PLACE
PRESTON PR1 3NA
T (01772) 259824
F (01772) 203375
E mail@fwp.uk.com
www.fwpgroup.co.uk

fwp

Frank Whittle Partnership Limited