


**IMPORTANT**

- © This drawing is copyright and remains the property of this practice
- Do not scale this drawing
- All dimensions to be checked on site
- Positions of existing services to be confirmed prior to proceeding

**REVISION STATUS**

- Information issued for feasibility or scheme design
- Information issued for tender purposes only
- Information issued for Construction
- Only those drawings containing a 'C' revision to be used for construction

**NOTES**

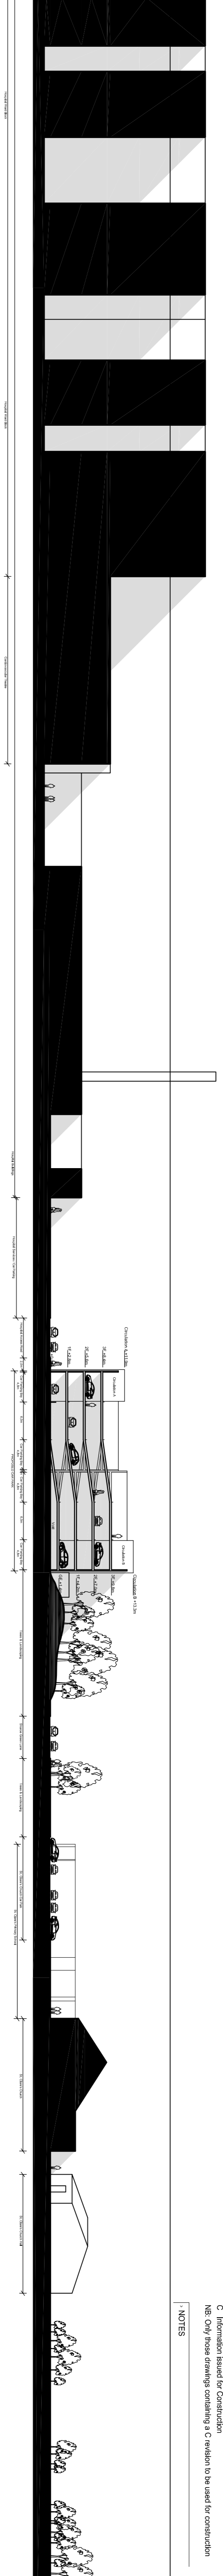

Site Section A - A 1:500

Circulation B +13.3m


Circulation A +11.9m

3E +8.4m

2E +5.6m

1E +2.8m

GF +0.0m

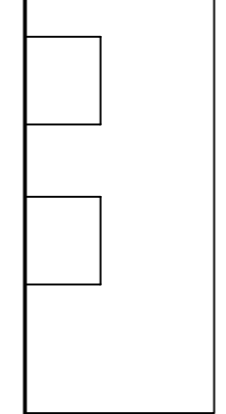

West Elevation 1:200


Circulation B +13.3m

3E +8.8m

2E +7.0m

1E +4.2m

GF +1.5m

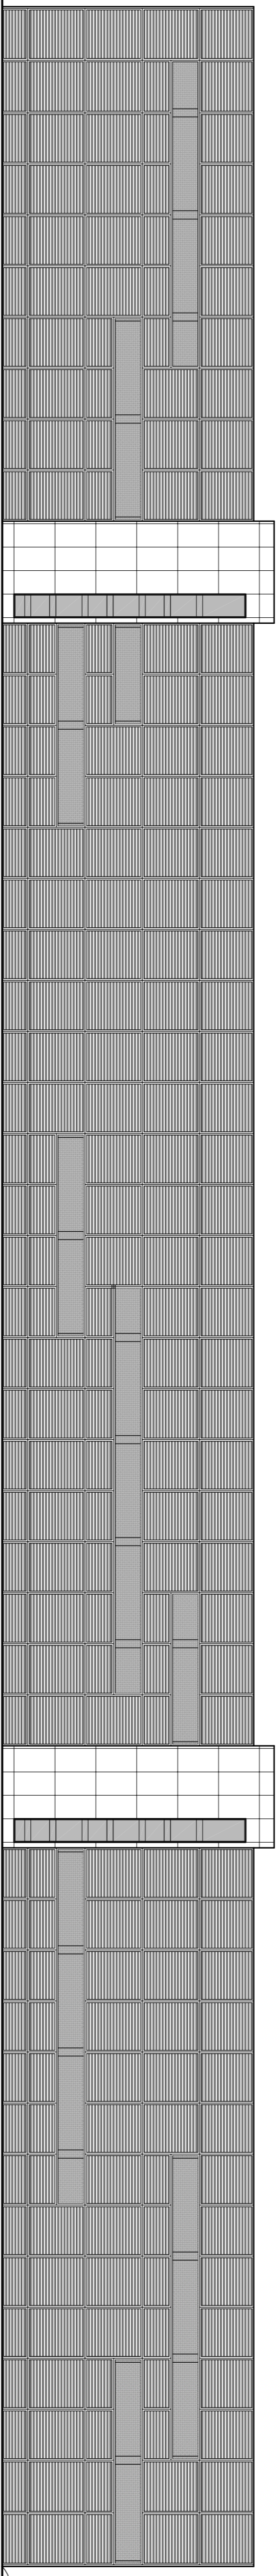

Circulation A +11.9m

GF +0.0m

East Elevation (To Share Green Lane) 1:200


Circulation A +11.9m

3E +8.4m

2E +5.6m

1E +2.8m

GF +0.0m

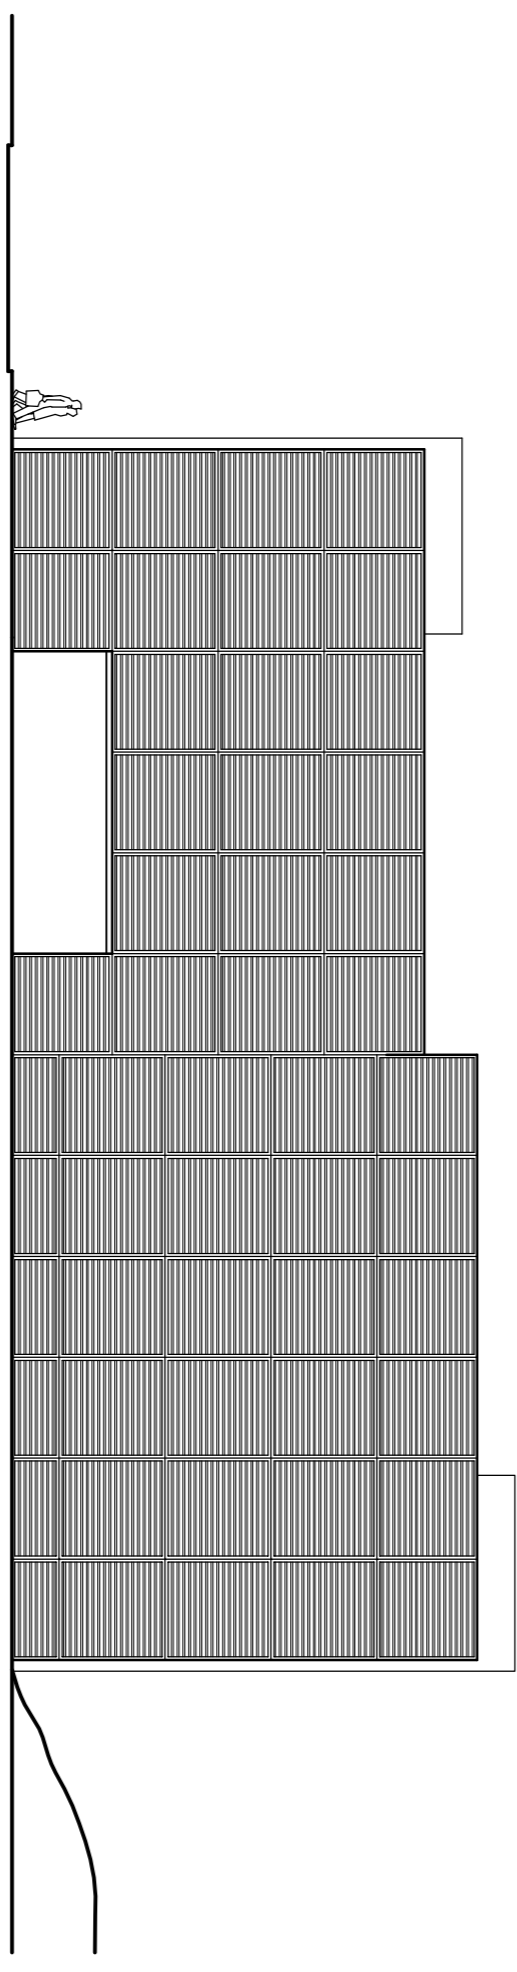


Circulation B +13.3m

3E +8.8m

2E +7.0m

1E +4.2m

GF +1.4m

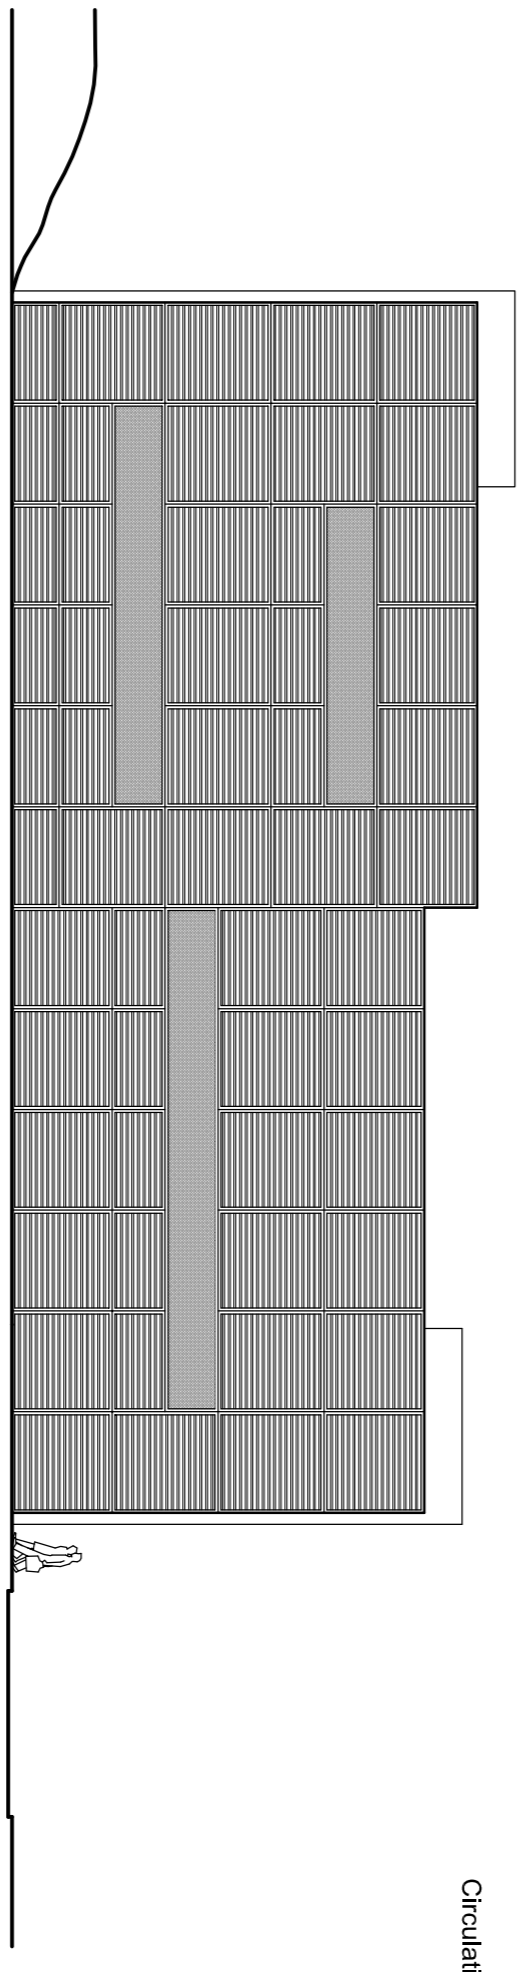

Circulation A +11.9m

3E +8.4m

2E +5.6m

1E +2.8m

GF +0.0m

North Elevation (To Hospital Site Entrance) 1:200


Circulation A +11.9m

3E +8.4m

2E +5.6m

1E +2.8m

GF +0.0m

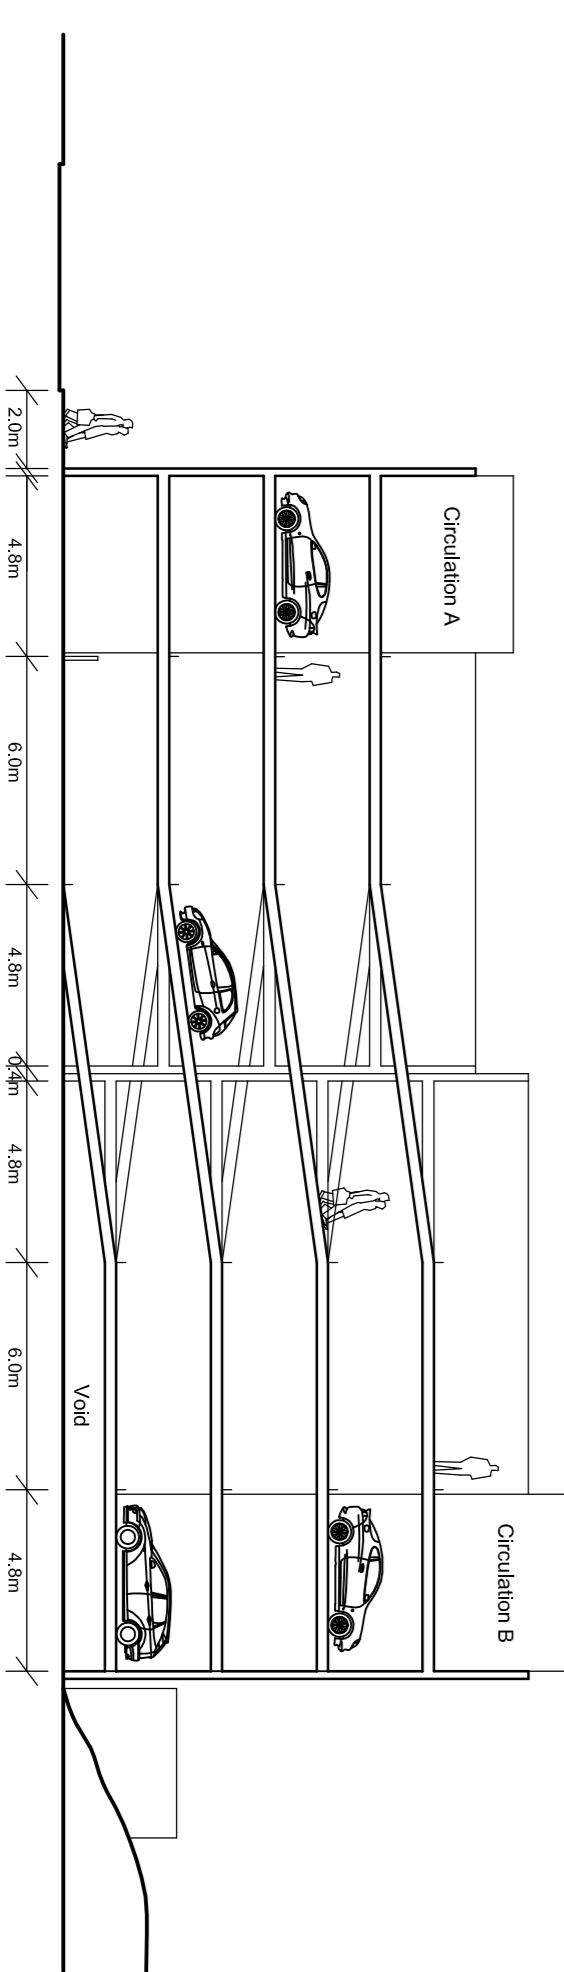

Section B - B 1:200

**Materials Key**

- Horizontal treated timber (lower cladding, set within galvanised metal frame, or similar approved)
- Anti-climb powder-coated wire mesh, or similar approved, colour to be confirmed
- Light grey metal cladding panels to circulation towers, or similar approved
- Secure double glazed windows to circulation towers

CLIENT  
Lancashire Teaching Hospitals NHS Trust

PROJECT  
Additional Car Parking, Royal Preston Hospital  
Share Green Lane, Fulwood

DRAWING TITLE  
Proposed Sections & Elevations

SCALE	DATE	DRAWN	CHECKED
AS SHOWN @ A1	OCT 14 MK	BC	BC
DWG NO.			REVISION
5194_105			S2

FWP  
6 & 7 RIBBLESDALE PLACE  
PRESTON, LANCASHIRE  
PR1 2YJ  
T 01772 268630  
F 01772 263375  
E mail@fwp.uk.com  
www.fwppartnership.co.uk

**fwp**

Frank White Partnership Group