


**Health & Safety Notes**  
 1. Contractor must ensure that all work on site is carried out in a safe & satisfactory manner, in accordance with Health & Safety Act 1974, COSHH Regulations 2002 & requirements of C.D.M.



1 1

Elevation 1 - Proposed West Elevation of the 'Little Sisters of the Poor' @ 1:100

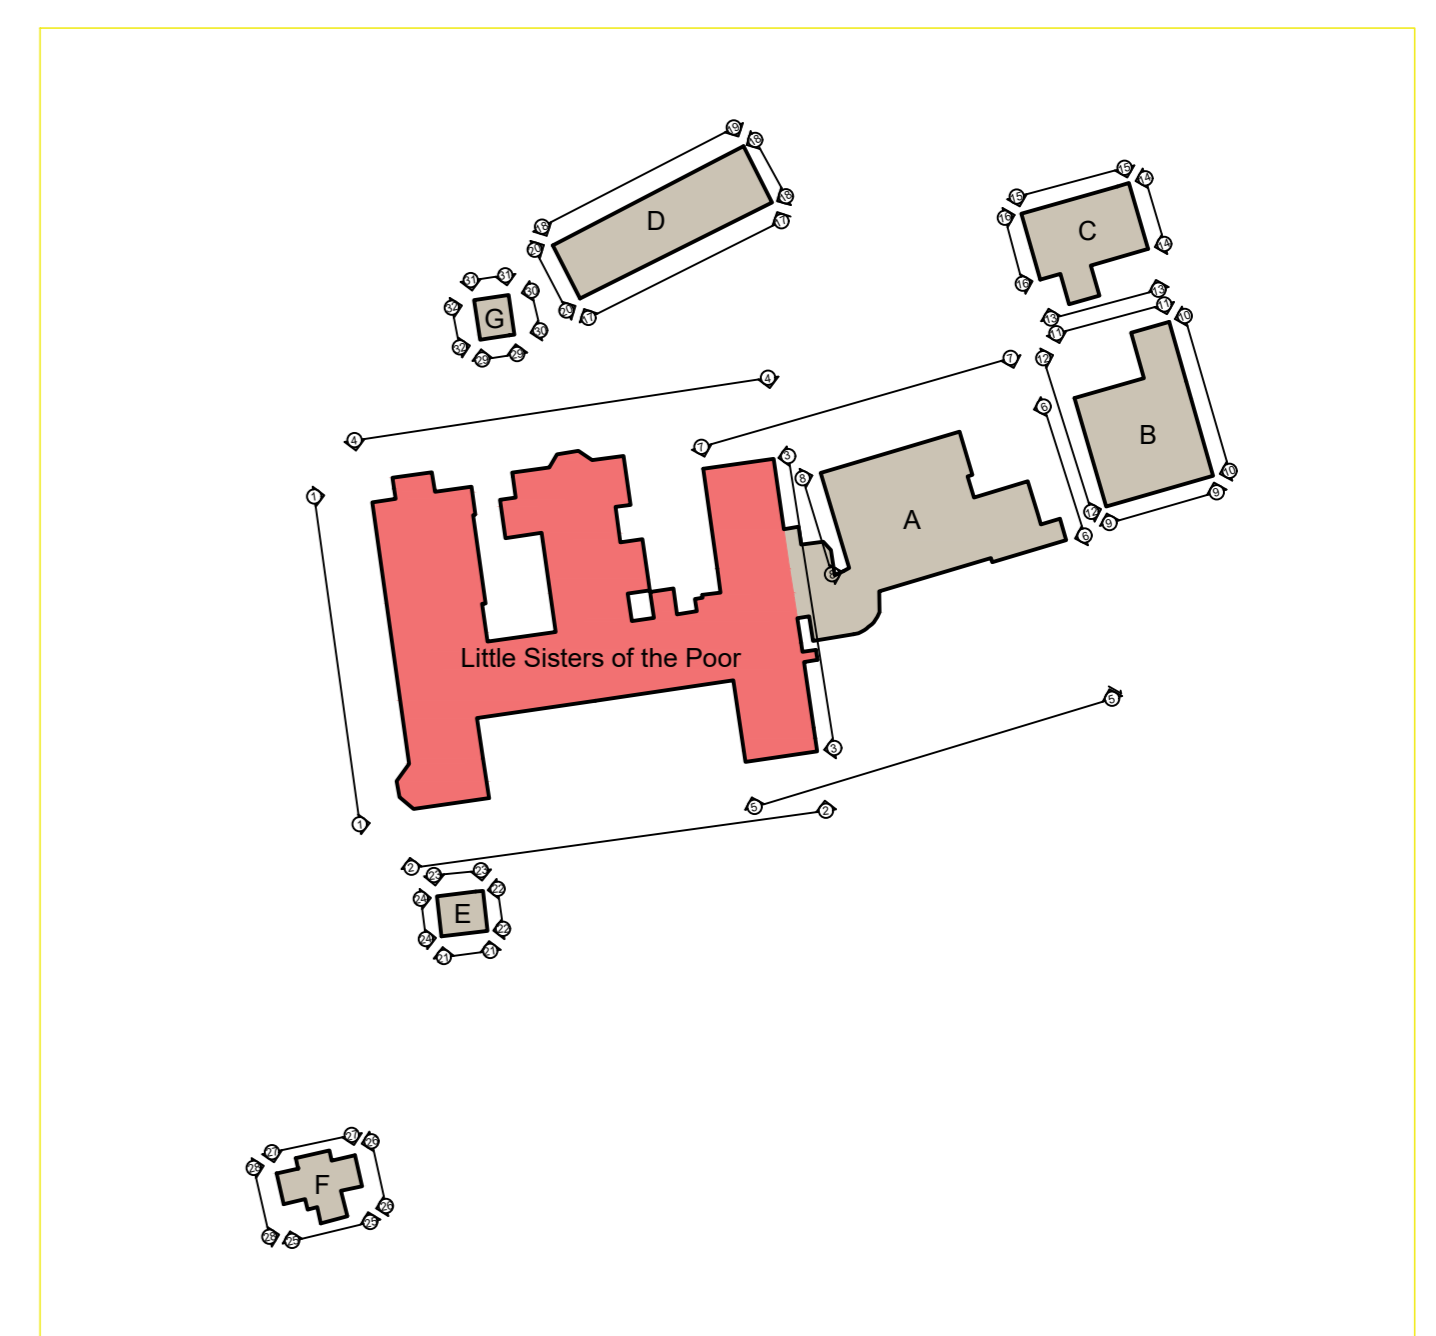

Elevation Key @ 1:1000



2 2

Elevation 2 - Proposed South Elevation of the 'Little Sisters of the Poor' @ 1:100



3 3

Elevation 3 - Proposed South Elevation of the 'Little Sisters of the Poor' @ 1:100



4 4

Elevation 4 - Proposed North Elevation of the 'Little Sisters of the Poor' including part of Block A @ 1:100

Client		HBS Group	
Project		Little Sisters of the Poor Garstang Road, Fulwood	
Drawing Title		Proposed Elevations Little Sisters	
Drawn by	SJS	Checked by	CT
Date	06.08.2018		
Status	PLANNING	Scale @ A3	As Indicated
Job no.	9062	Design	P07
Cassidy+Ashton		C+A	
Architecture • Building Surveying • Towns Planning		www.cassidyashton.co.uk	
7 East Cliff, Preston, Lancashire, PR1 3JF		01772 258 986	
10 Wyndham Road, Central Preston, Chorley, CH1 4EB		01744 402 900	