


**Health & Safety Notes**  
 1. Contractor must ensure that all work on site is carried out in a safe & satisfactory manner, in accordance with Health & Safety Act Work Act 1974, COSHH Regulations 2002 & requirements of C.D.M.



Elevation 1 - Existing West Elevation of the 'Little Sisters of the Poor' @ 1:100

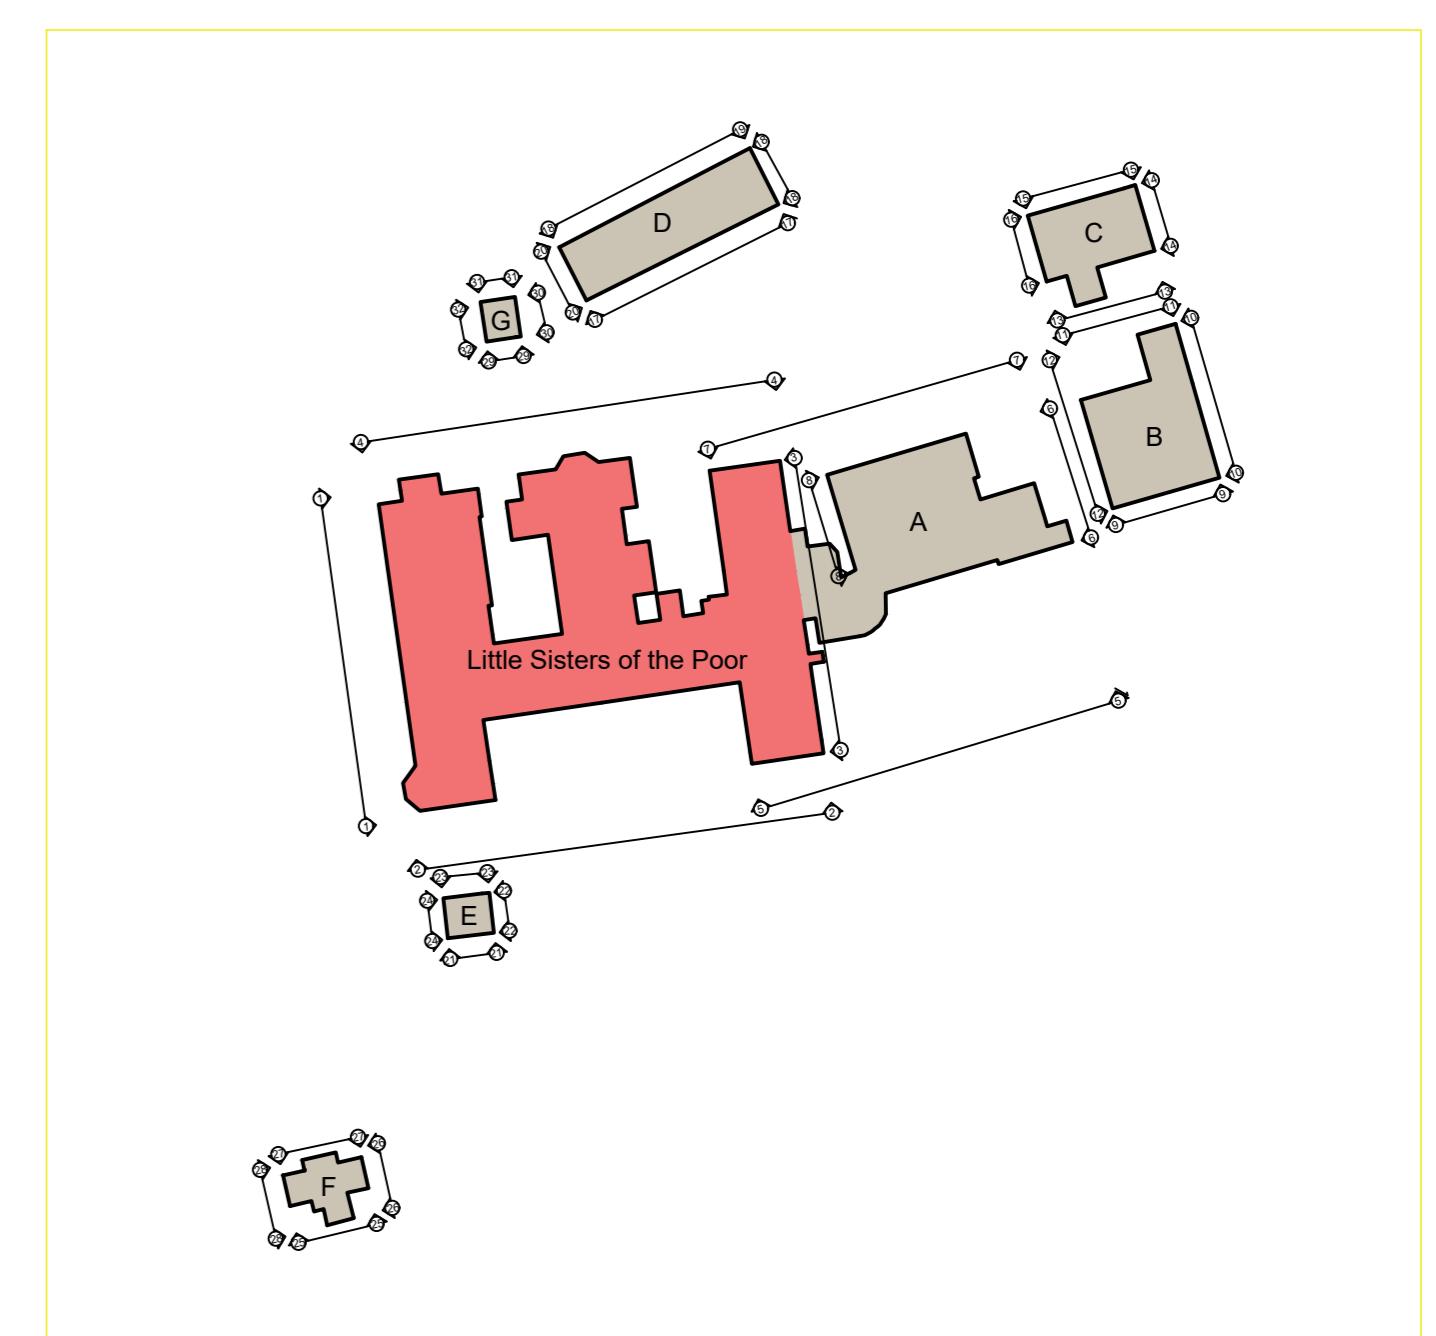

Elevation Key @ 1:1000



Elevation 2 - Existing South Elevation of the 'Little Sisters of the Poor' @ 1:100



Elevation 3 - Proposed South Elevation of the 'Little Sisters of the Poor' @ 1:100



Elevation 4 - Existing North Elevation of the 'Little Sisters of the Poor' including part of Block A @ 1:100

Client		HBS Group	
Project		Little Sisters of the Poor Garstang Road, Fulwood	
Drawing Title		Existing Elevations Little Sisters Sheet 1 of 4	
Drawn by	SJS	Checked by	CT
Date	06.08.2018	Status	PLANNING
Job no.	9062	Design	P03
As Indicated		As Indicated	
Cassidy+Ashton		C+A	
Architecture • Building Surveying • Towns Planning		www.cassidyashton.co.uk	
7 East Cliff, Preston, Lancashire, PR1 3JF		01772 288 986	
10 Grosvenor Road, South Street, Chester, CH1 4EG		01244 402 900	