
 


site plan

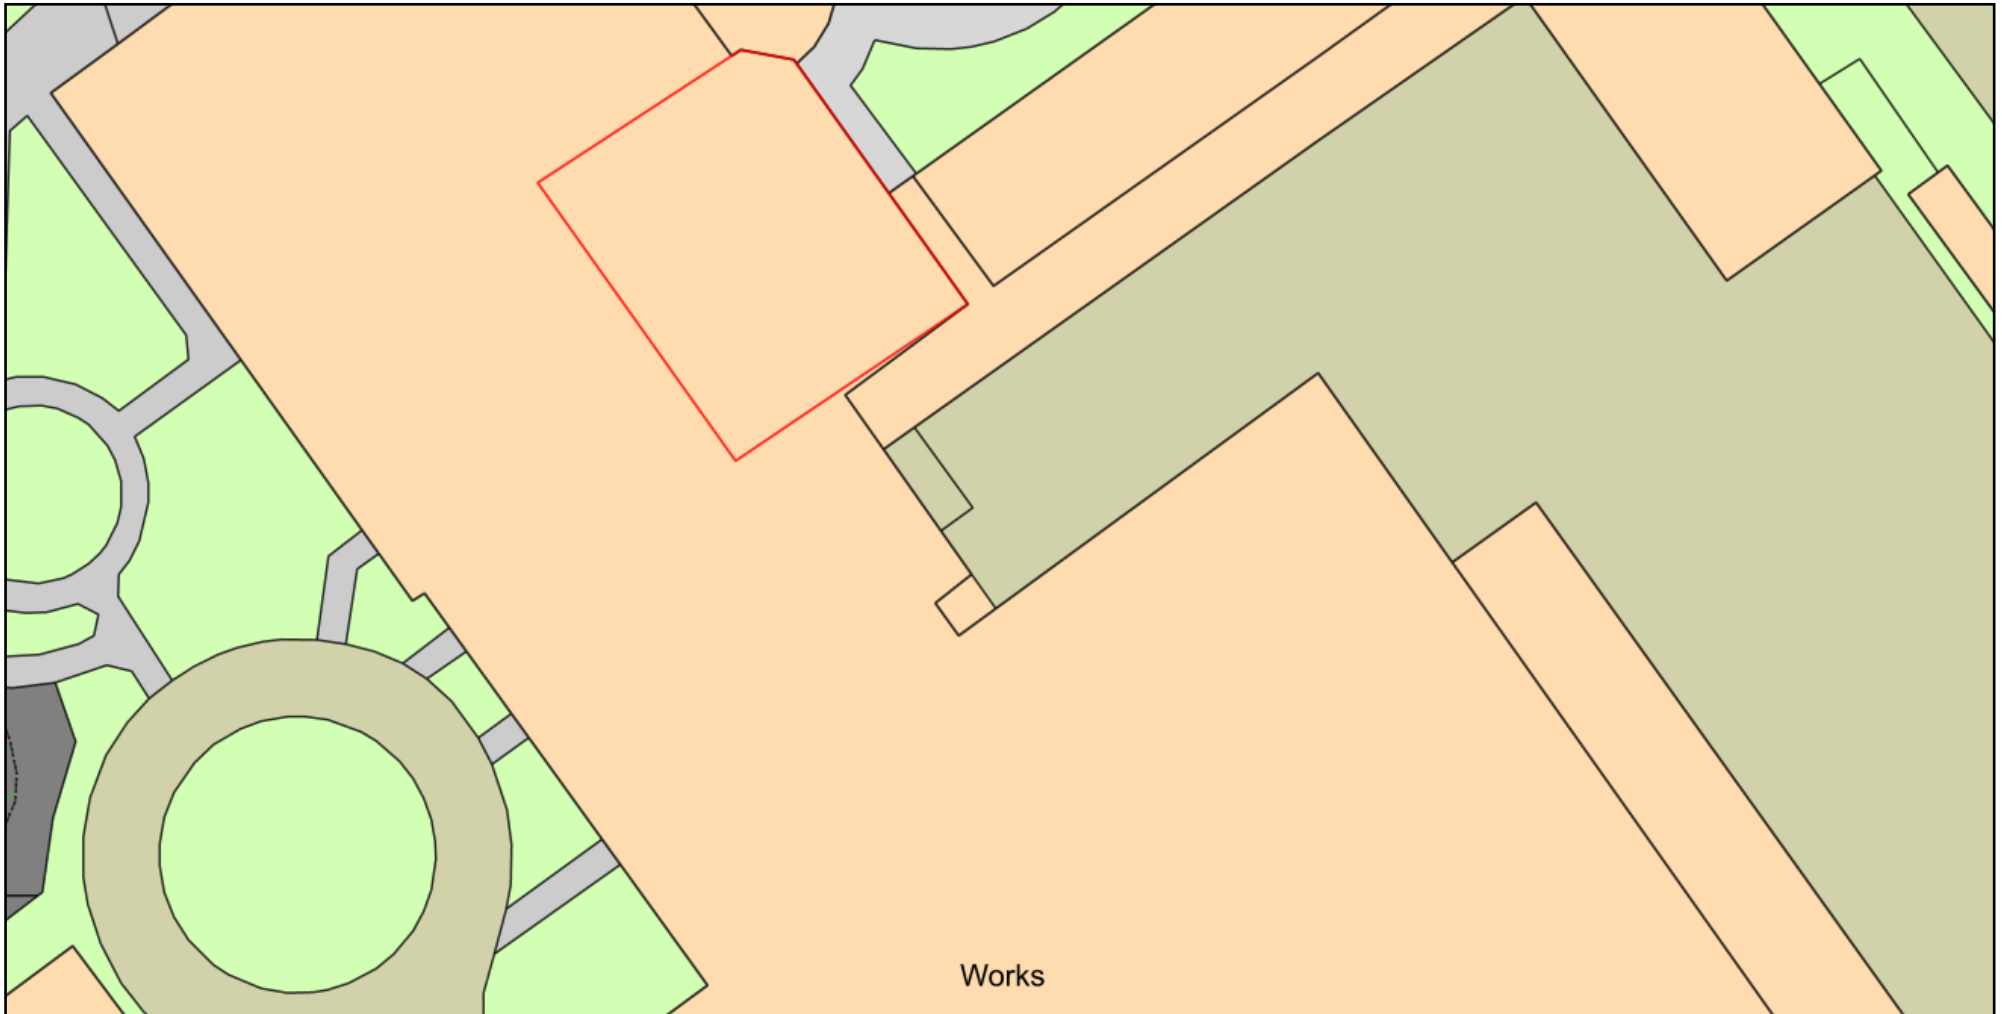

Plan Produced for: James Calderbank

Date Produced: 12 Nov 2018

Plan Number/Project ID: TQRQM18316095826417

Scale: 1:500 @ A4