

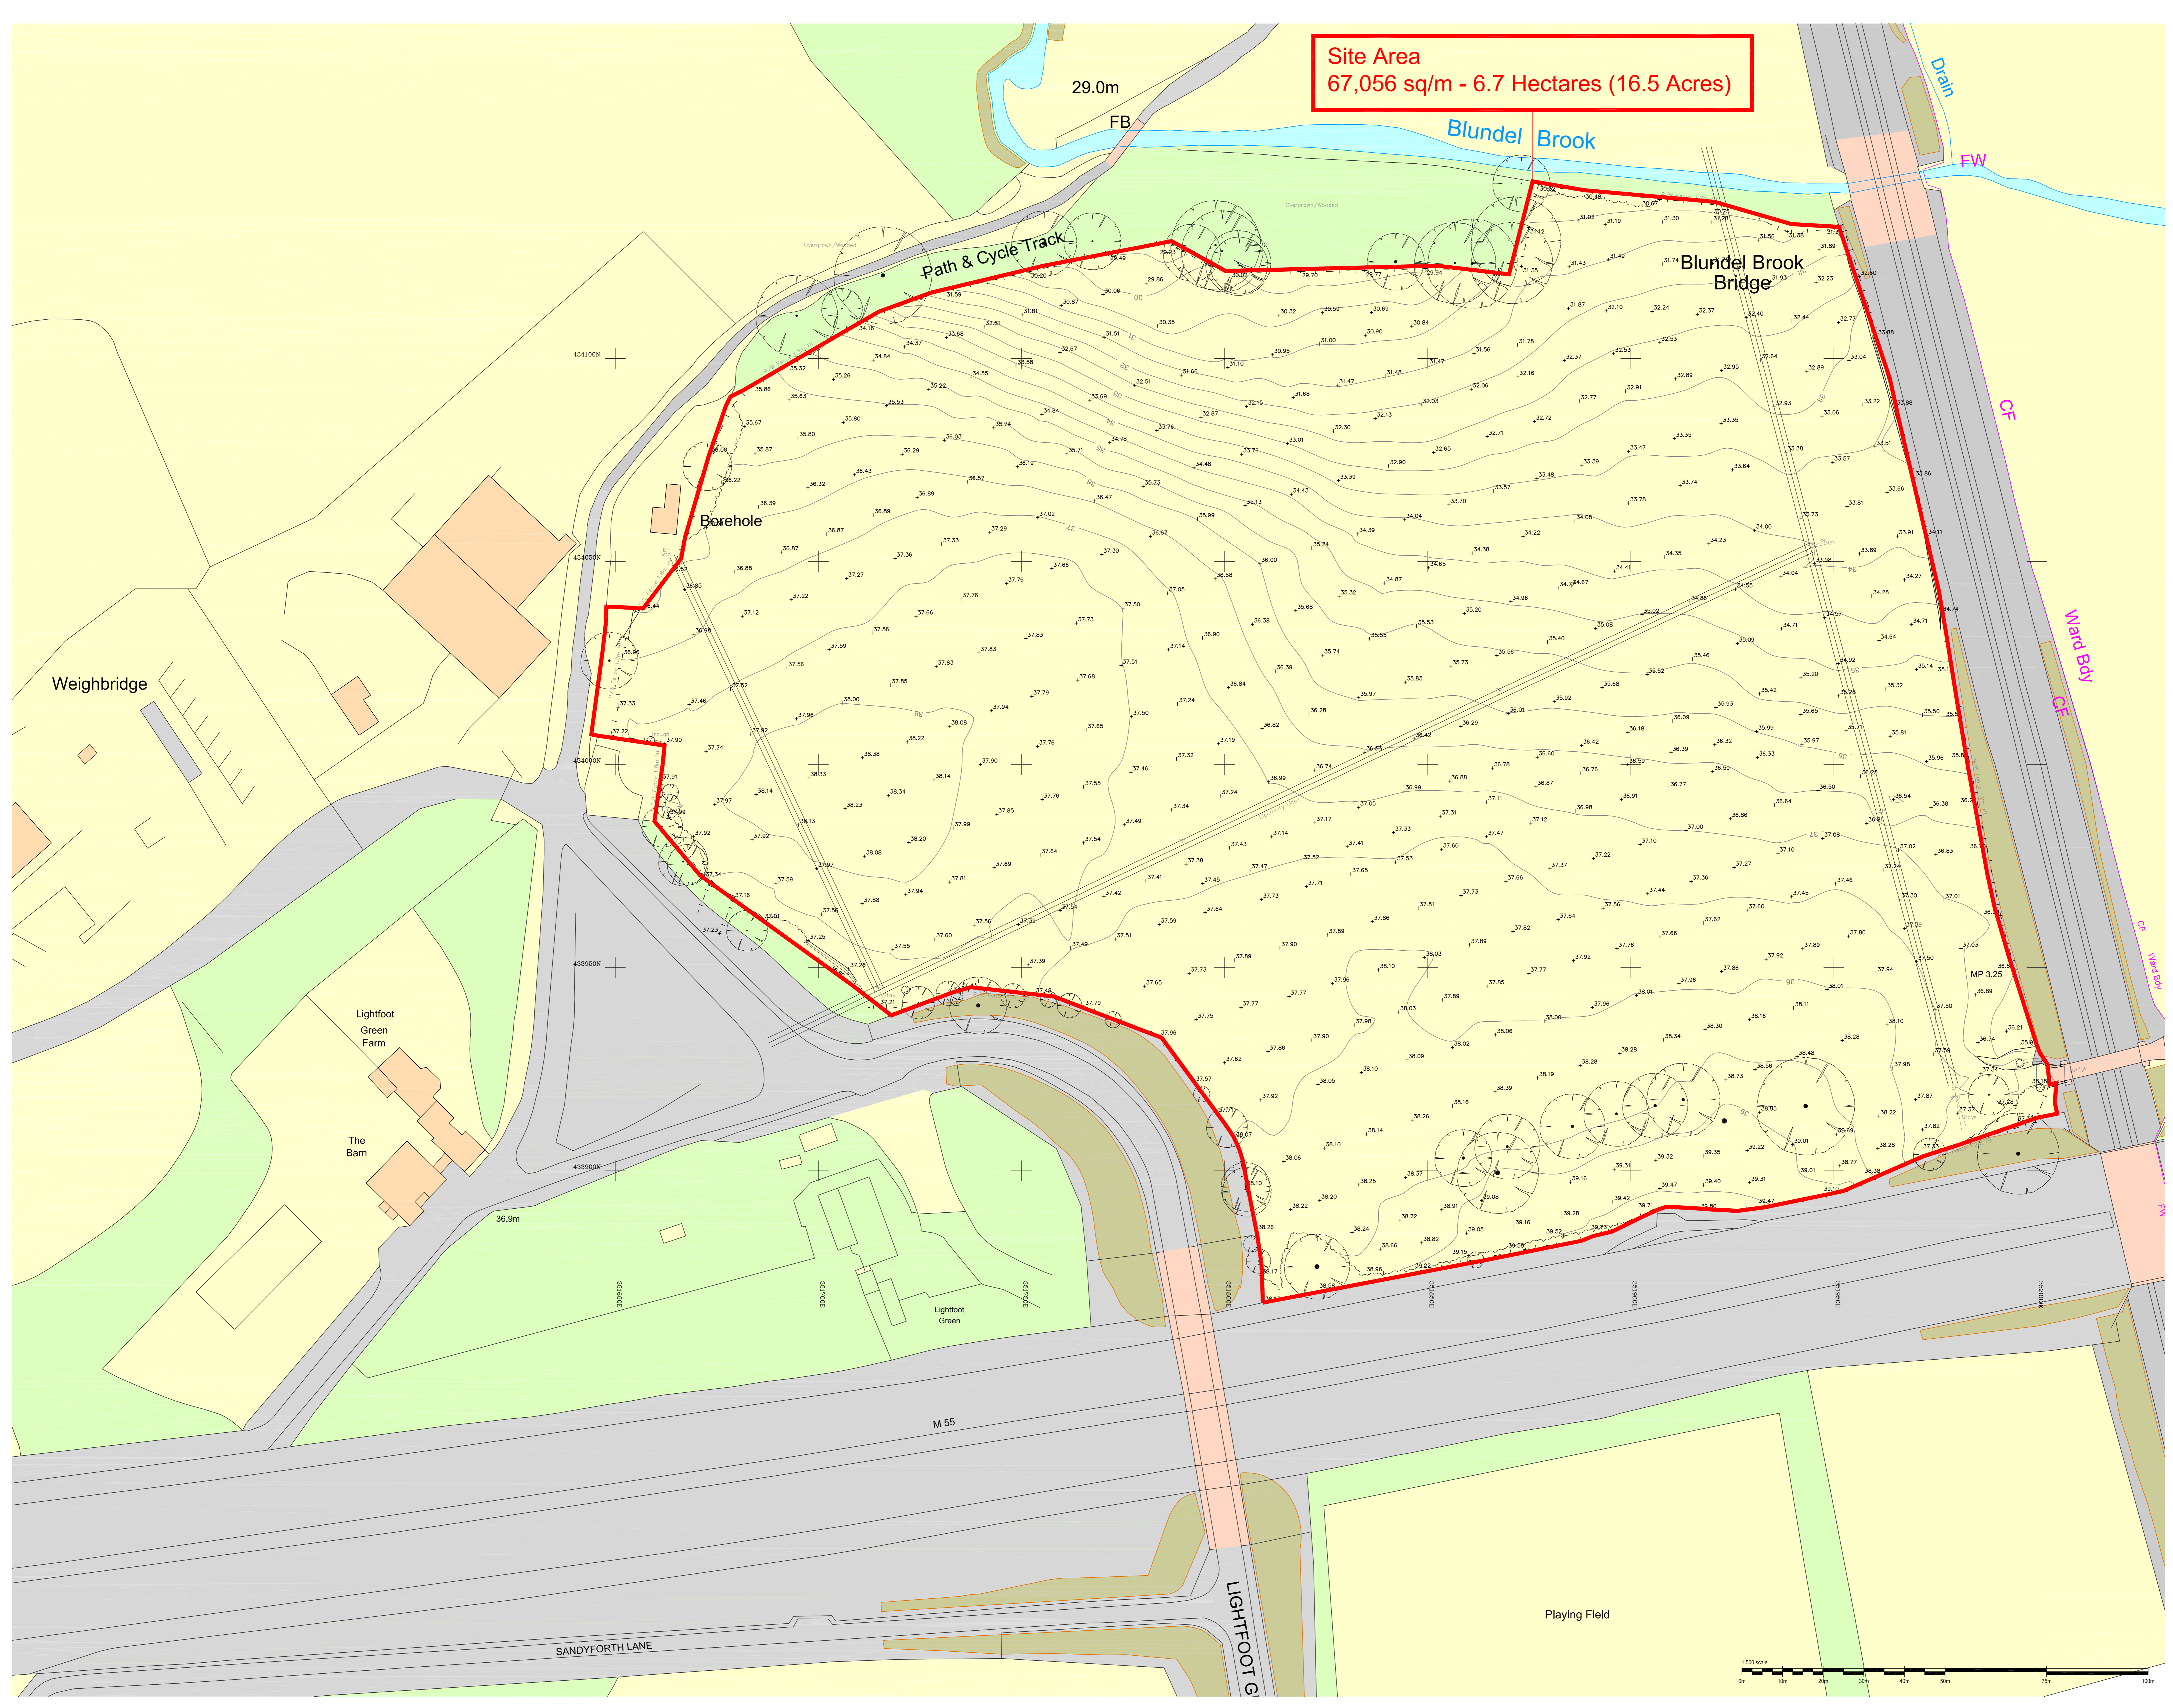
Site Area
 67,056 sq/m - 6.7 Hectares (16.5 Acres)

IMPORTANT
 - This drawing is copyright and remains the property of this practice.
 - Do not scale this drawing.
 - All dimensions to be checked on site.
 - Positions of existing services to be confirmed prior to proceeding.

REVISION STATUS
 S: Information issued for feasibility or scheme design
 T: Information issued for tender purposes only
 C: Information issued for Construction
 NB: Only those drawings containing a 'C' revision to be used for construction

NOTES

N

REVISION	DATE	DESCRIPTION

CLIENT
 JA Jackson Contractors Ltd

PROJECT
 Proposed Residential Development at Lightfoot Green, Fulwood, Preston

DRAWING TITLE
 Existing Site Plan & Topographical Survey

SCALE	DATE	DRAWN	CHECKED
1:500 @ A0	March 2018	SS	FWP

DRAWING NO.
 6126_L101

fwp

Frank White Partnership Limited

FWP
 6 & 7 RIBBLESDALE PLACE
 PRESTON PR1 1NA
 T 01772 255254
 F 01772 203375
 E info@fwp.co.uk
 www.fwp.co.uk

