




PROPOSED FLOOR PLAN

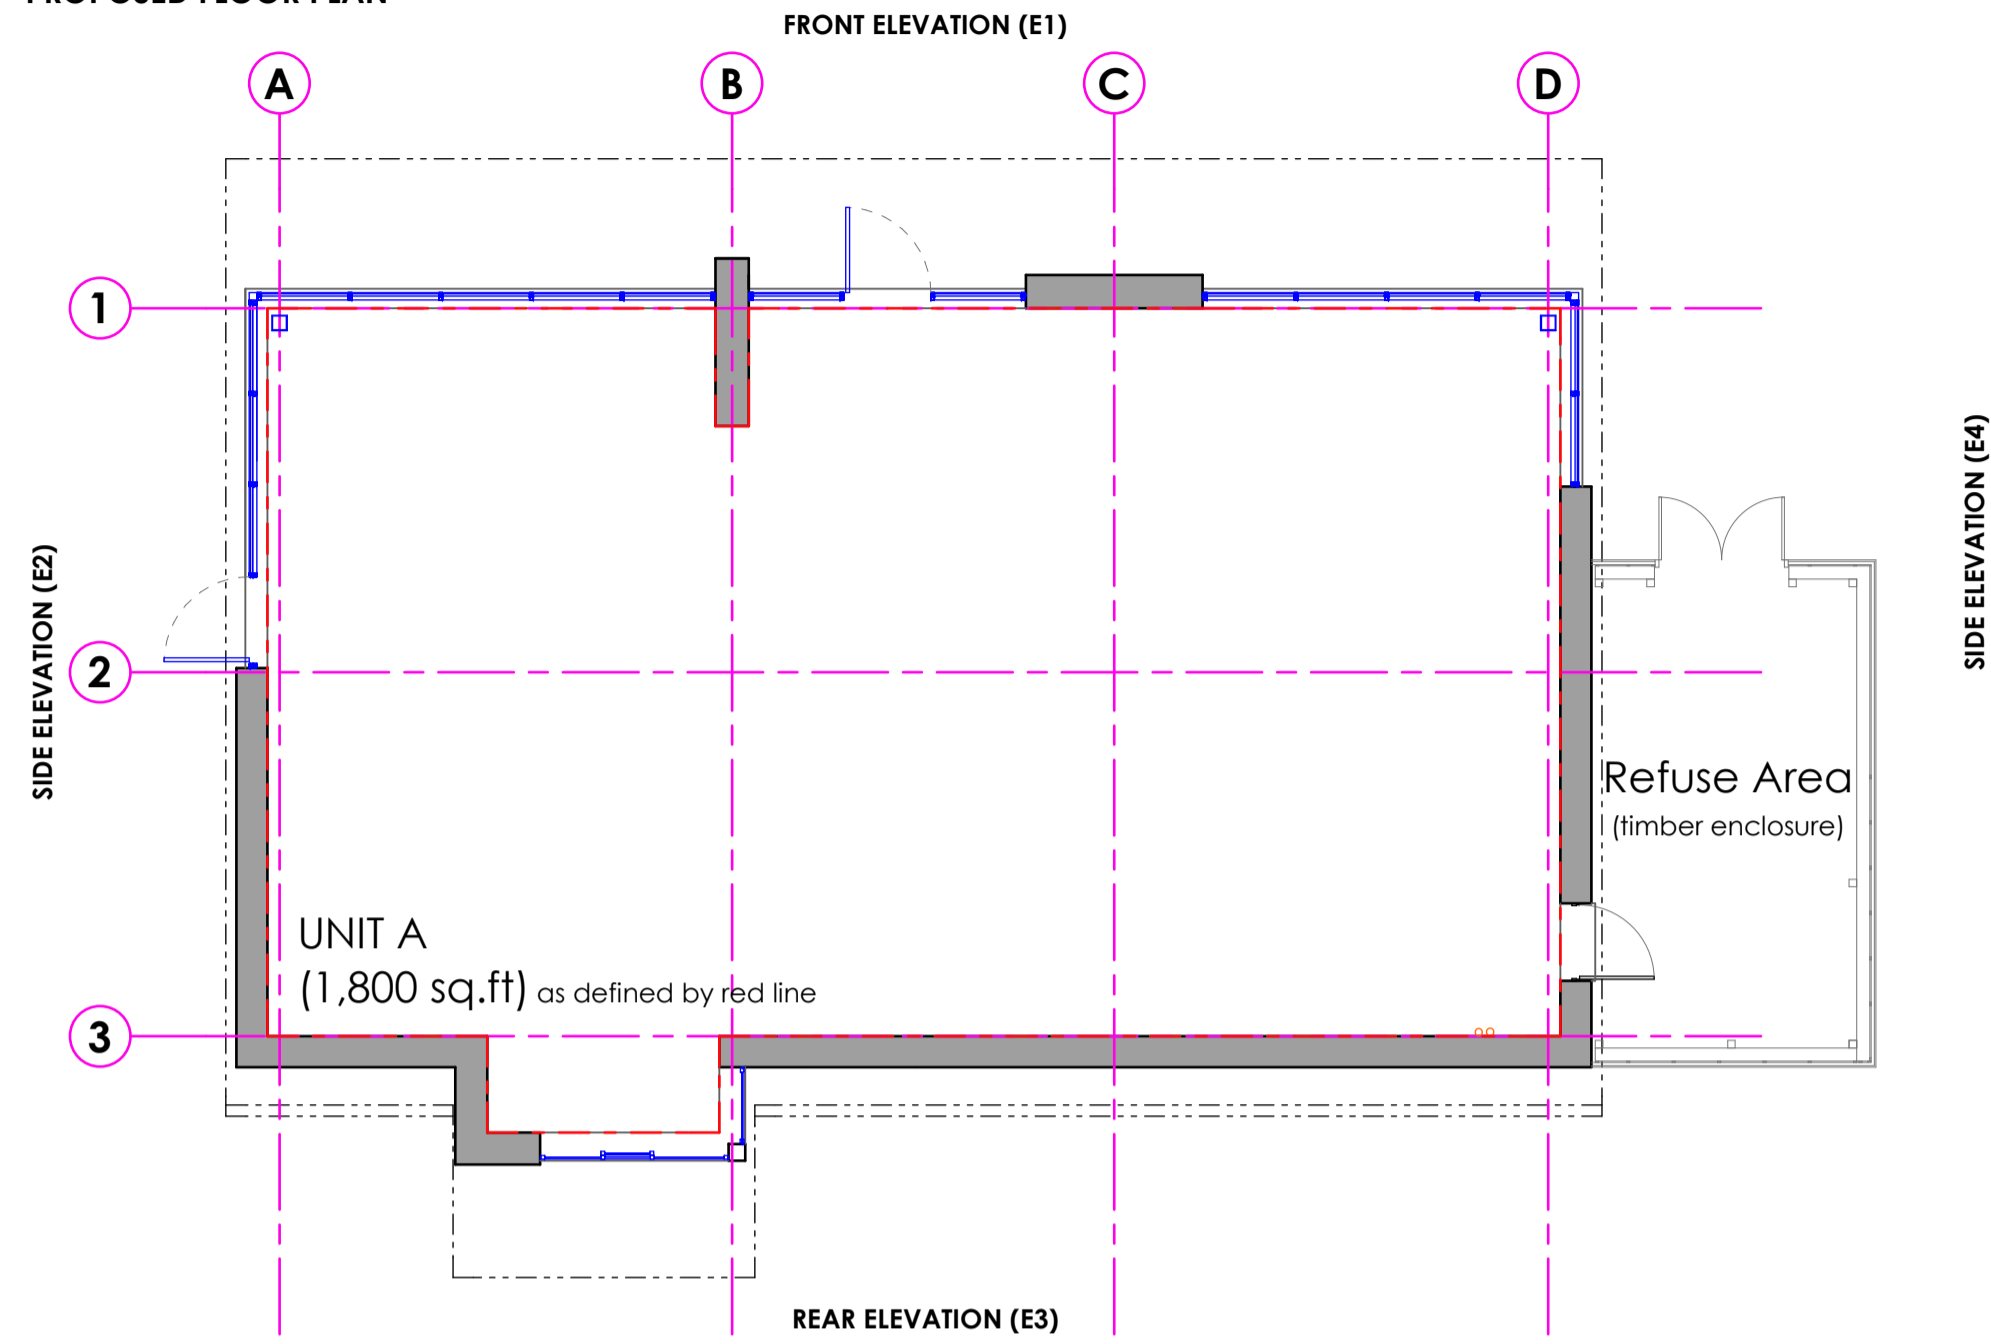


PROPOSED ROOF PLAN

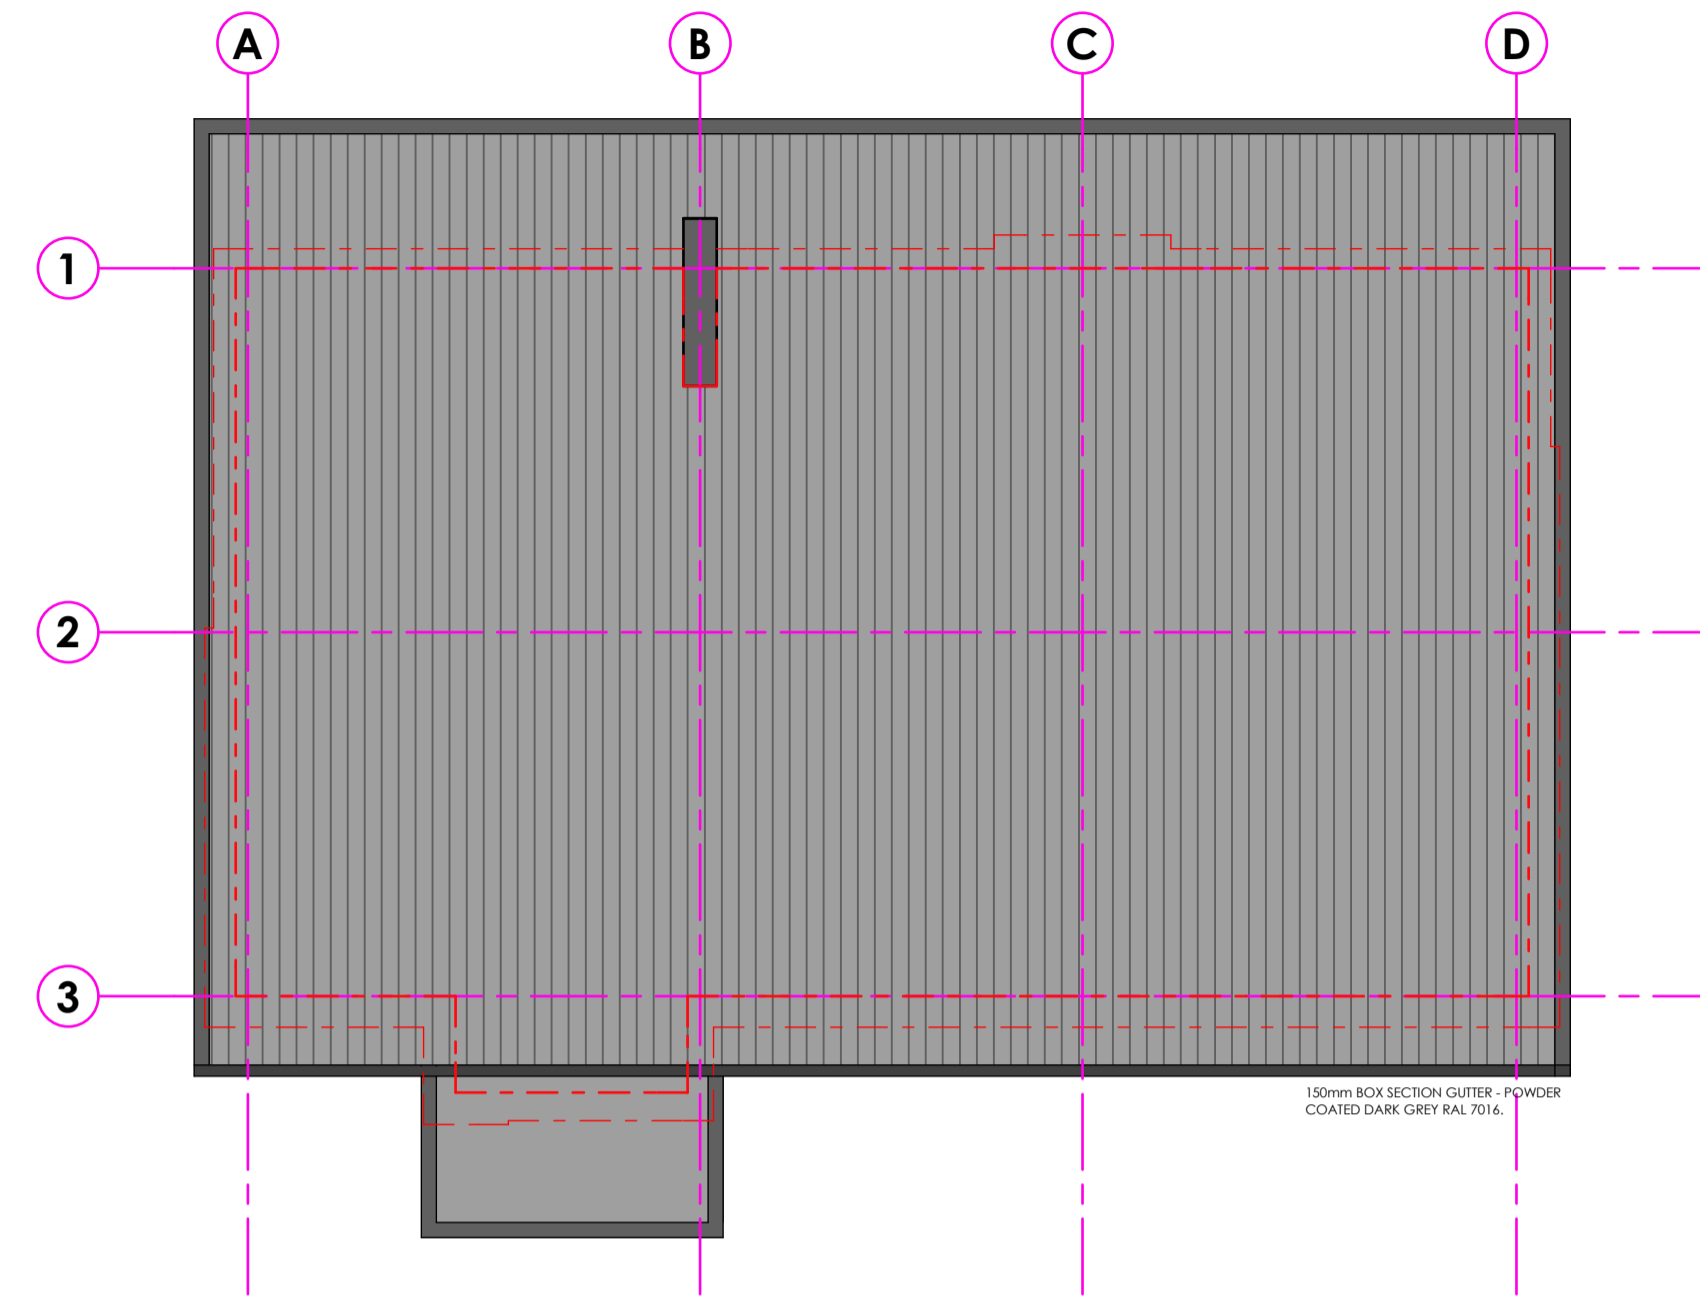


FRONT ELEVATION (E1)

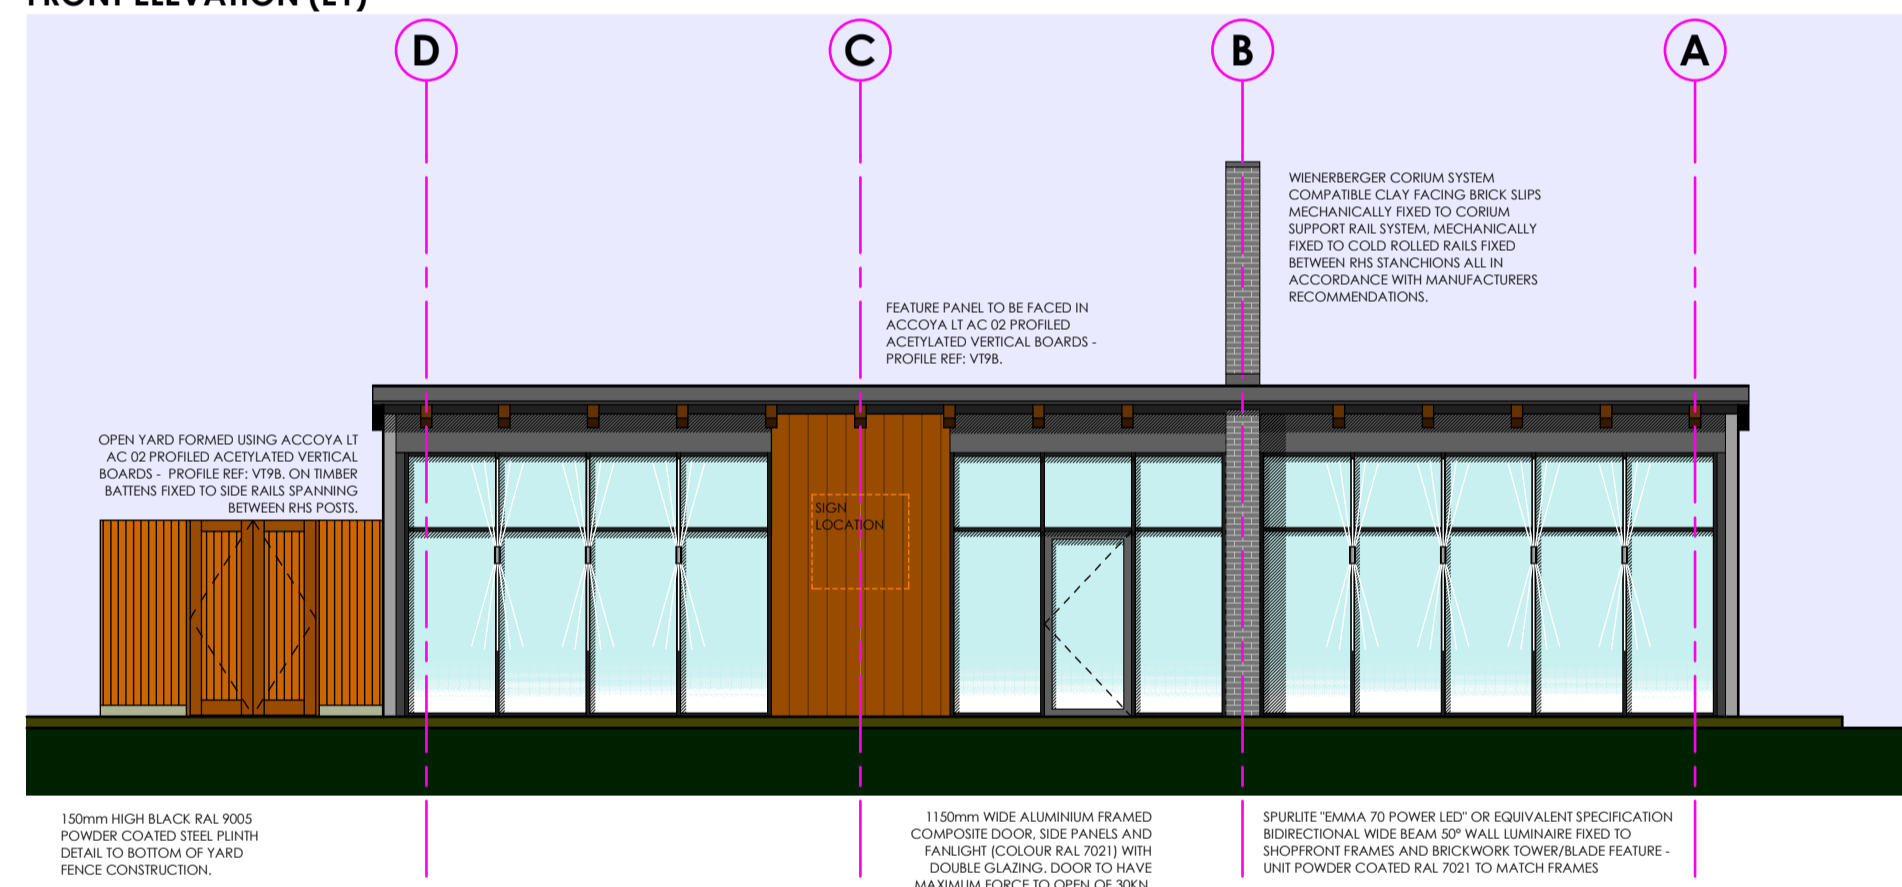


SIDE ELEVATION (E2)

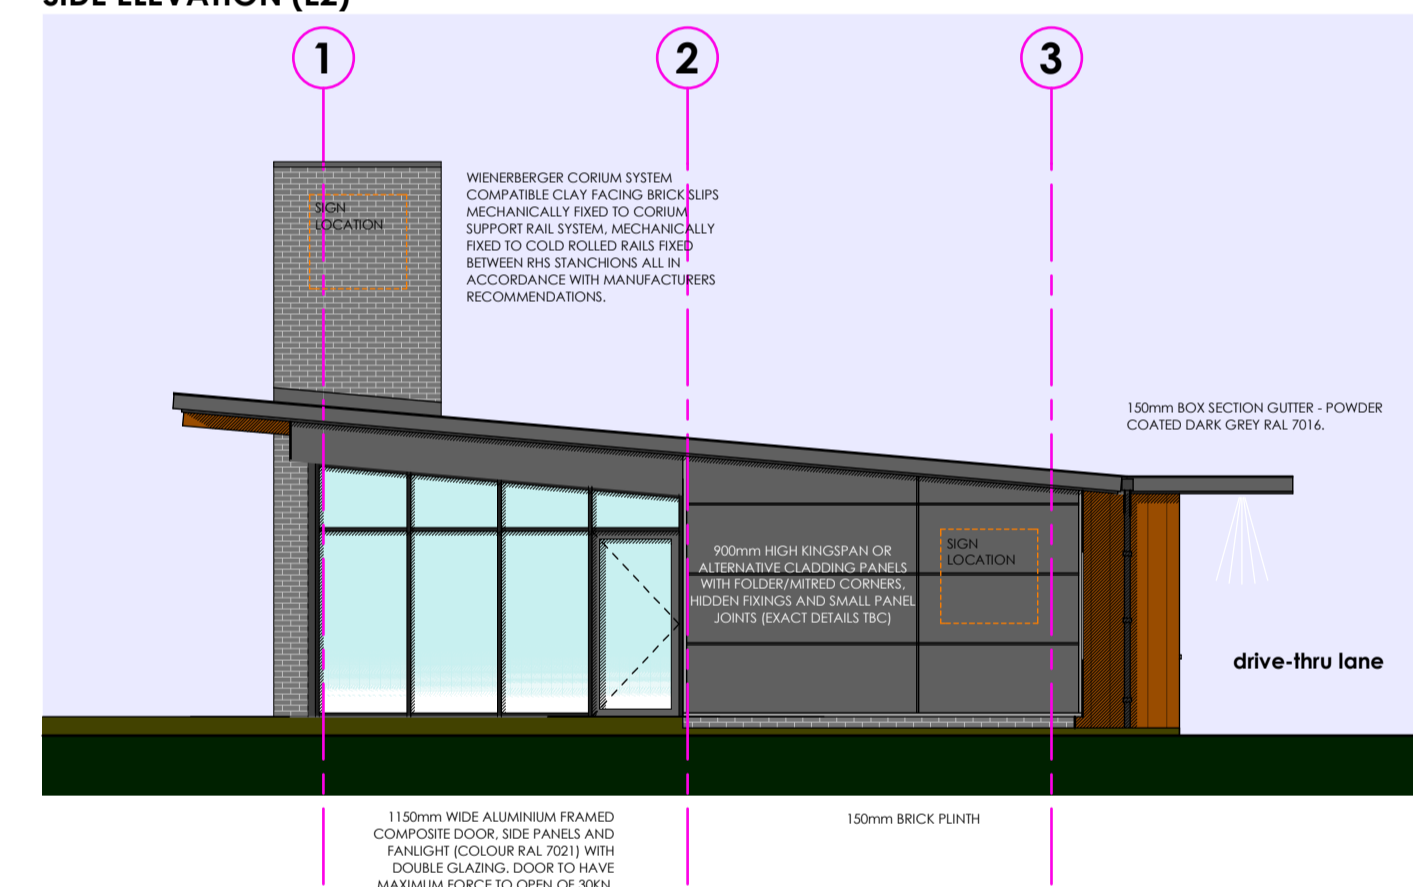

REAR ELEVATION (E3)

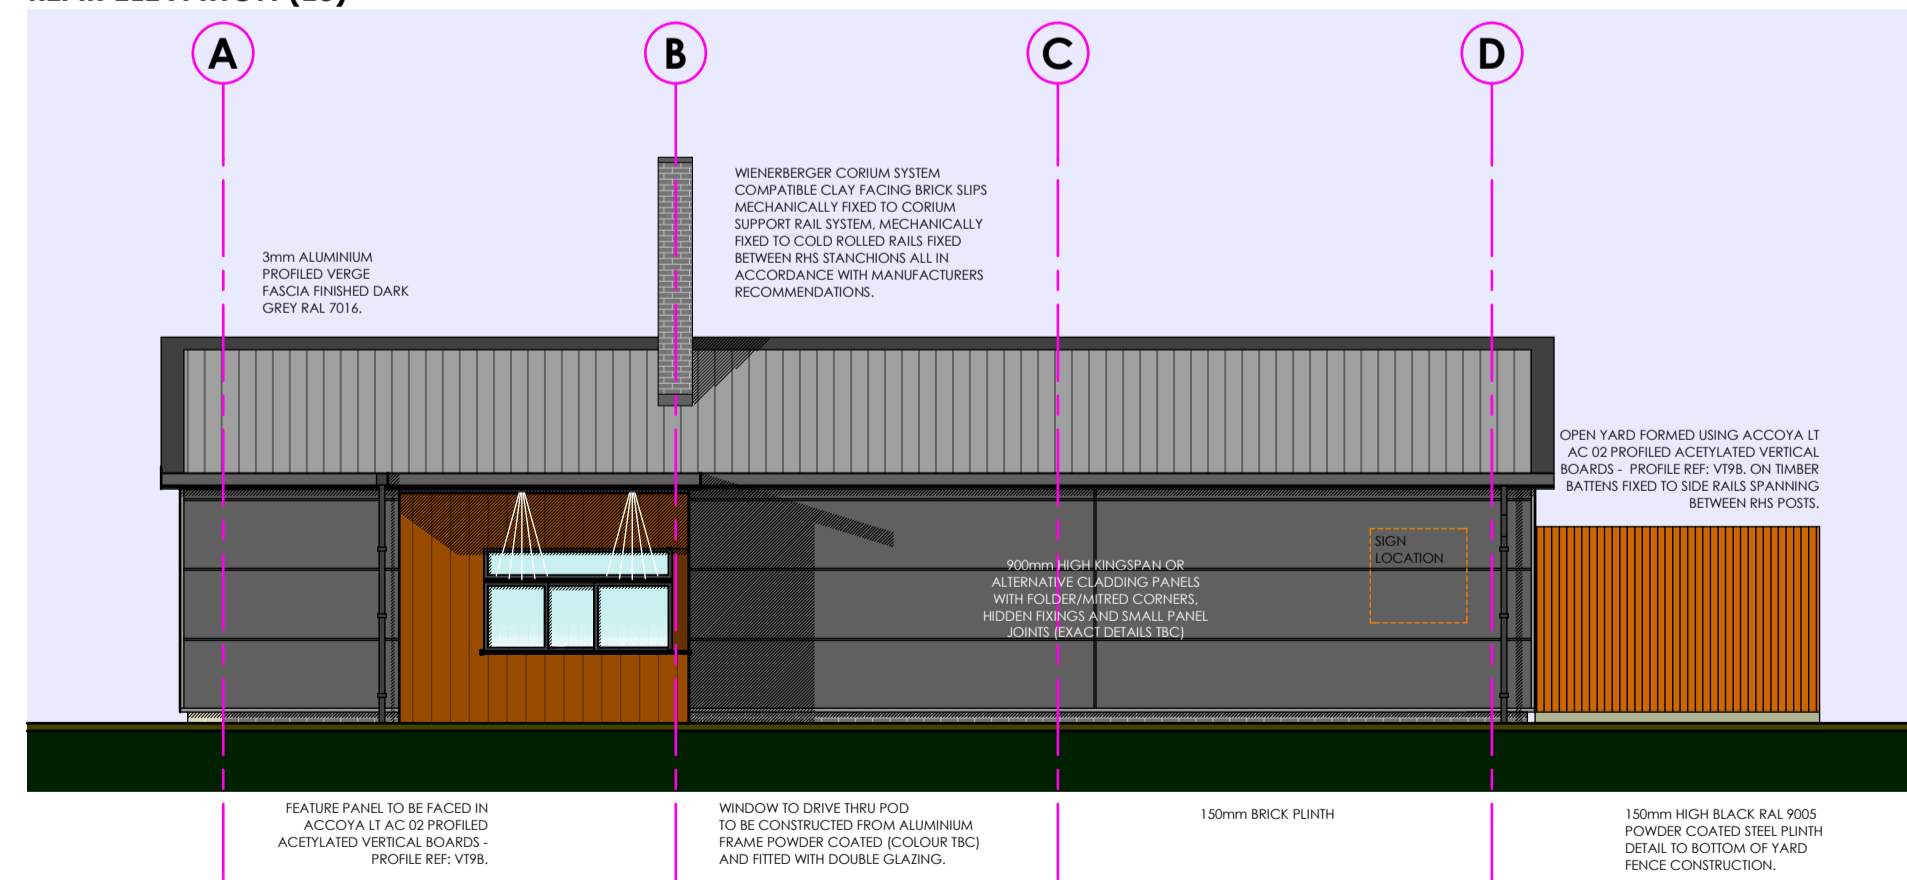

SIDE ELEVATION (E4)

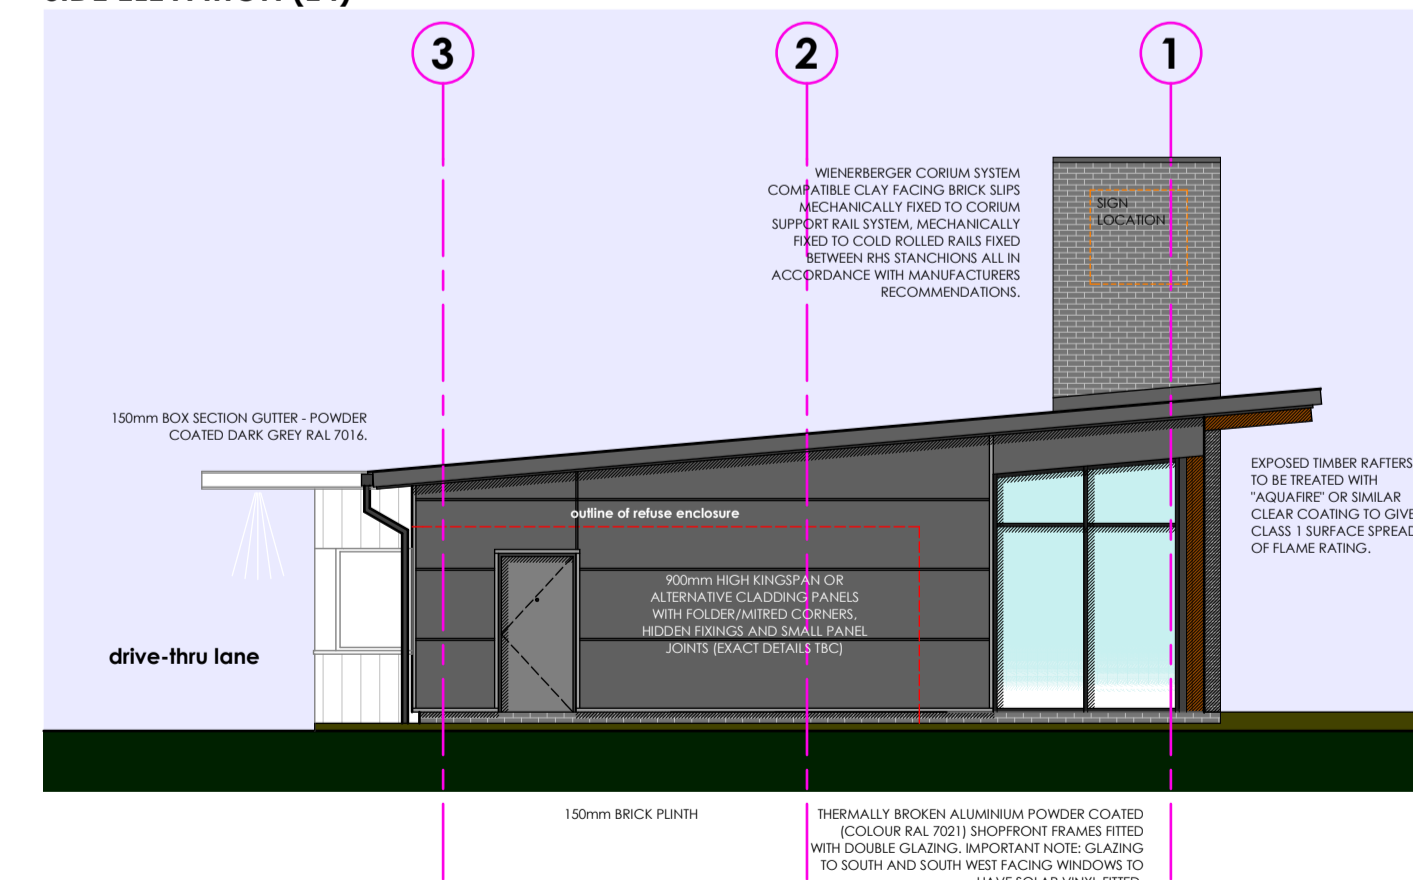

COPYRIGHT RESERVED ©

THIS DRAWING IS COPYRIGHT AND THE INTELLECTUAL PROPERTY OF LOROC ARCHITECTS LIMITED. THIS DRAWING MAY NOT BE REPRODUCED IN WHOLE OR IN PART WITHOUT WRITTEN AUTHORITY.

DO NOT SCALE

NO DIMENSIONS TO BE SCALED FROM THIS DRAWING. ALL DIMENSIONS TO BE CHECKED ON SITE PRIOR TO COMMENCEMENT OF WORKS AND ANY DISCREPANCIES REPORTED TO THE ARCHITECT / ENGINEER / CONTRACTOR. ALL INFORMATION ON THIS DRAWING IS SUBJECT TO A FULL AND COMPREHENSIVE TOPOGRAPHICAL SURVEY AND CONFIRMATION OF RELEVANT TITLE.

ADDITIONAL NOTES

ALL WORK TO BE CARRIED OUT IN ACCORDANCE WITH THE BUILDING REGULATIONS AND THE REQUIREMENTS OF THE LOCAL AUTHORITY.

A	Brick colour amended.	IR	18/09/18
REV	DESCRIPTION	DRWN/CHKD	DATE



CLIENT	WM MORRISON SUPERMARKETS PLC		
PROJECT	RIVERSWAY PRESTON		
TITLE	General Arrangement Planning Information PROPOSED PLANS AND ELEVATIONS		

SCALE	1:100 @ A1	DATE	SEP 18
-------	------------	------	--------

DRAWING NO.	1550-102(P)	REVISION	A
-------------	-------------	----------	---

DRAWN BY	IR	CHECKED BY	
----------	----	------------	--

PURPOSE OF ISSUE		
<input checked="" type="radio"/> PLANNING	<input type="radio"/> BUILDING REGS	<input type="radio"/> TENDER
<input type="radio"/> APPROVAL	<input type="radio"/> COMMENT	<input type="radio"/> CONSTRUCTION

LOROC ARCHITECTS
LEEDS OFFICE
256 PARK SQUARE WEST
LEEDS LS1 2PW
T: 0113 233 7755
E: info@loroc.co.uk W: www.loroc.co.uk

LONDON OFFICE
3RD FLOOR, 86-88 PAUL STREET
LONDON EC2A 4NE
T: 0203 875 5333



ADDITIONAL COMMENTS DENOTED ON DWG AREA AS (CDM)	PERCEIVED SIGNIFICANT RESIDUAL RISKS THAT ARE EITHER / OR ANY COMBINATION OF THE FOLLOWING : NOT OBVIOUS ■ UNUSUAL ■ DIFFICULT TO MANAGE
CDM 2015 AREA	CONSTRUCTION
	USE
	MAINTENANCE
	DECOMMISSION