

**IMPORTANT**





- © This drawings copyright remains the property of this practice
- Do not scale of this drawing
- All dimensions to be checked on site
- Positions of existing services to be confirmed prior to proceeding

**STATUS DESCRIPTION**

S0 - Work In Progress	A - For Construction
S1 - Co-Ordination	AB - As Built
S2 - Information	
S3 - Internal Review / Comment	
S4 - Construction Approval	
D - Costing / Tender	

NB: Only drawings with an 'A' Code' to be used for construction

**NOTES**

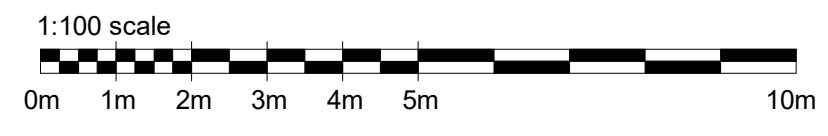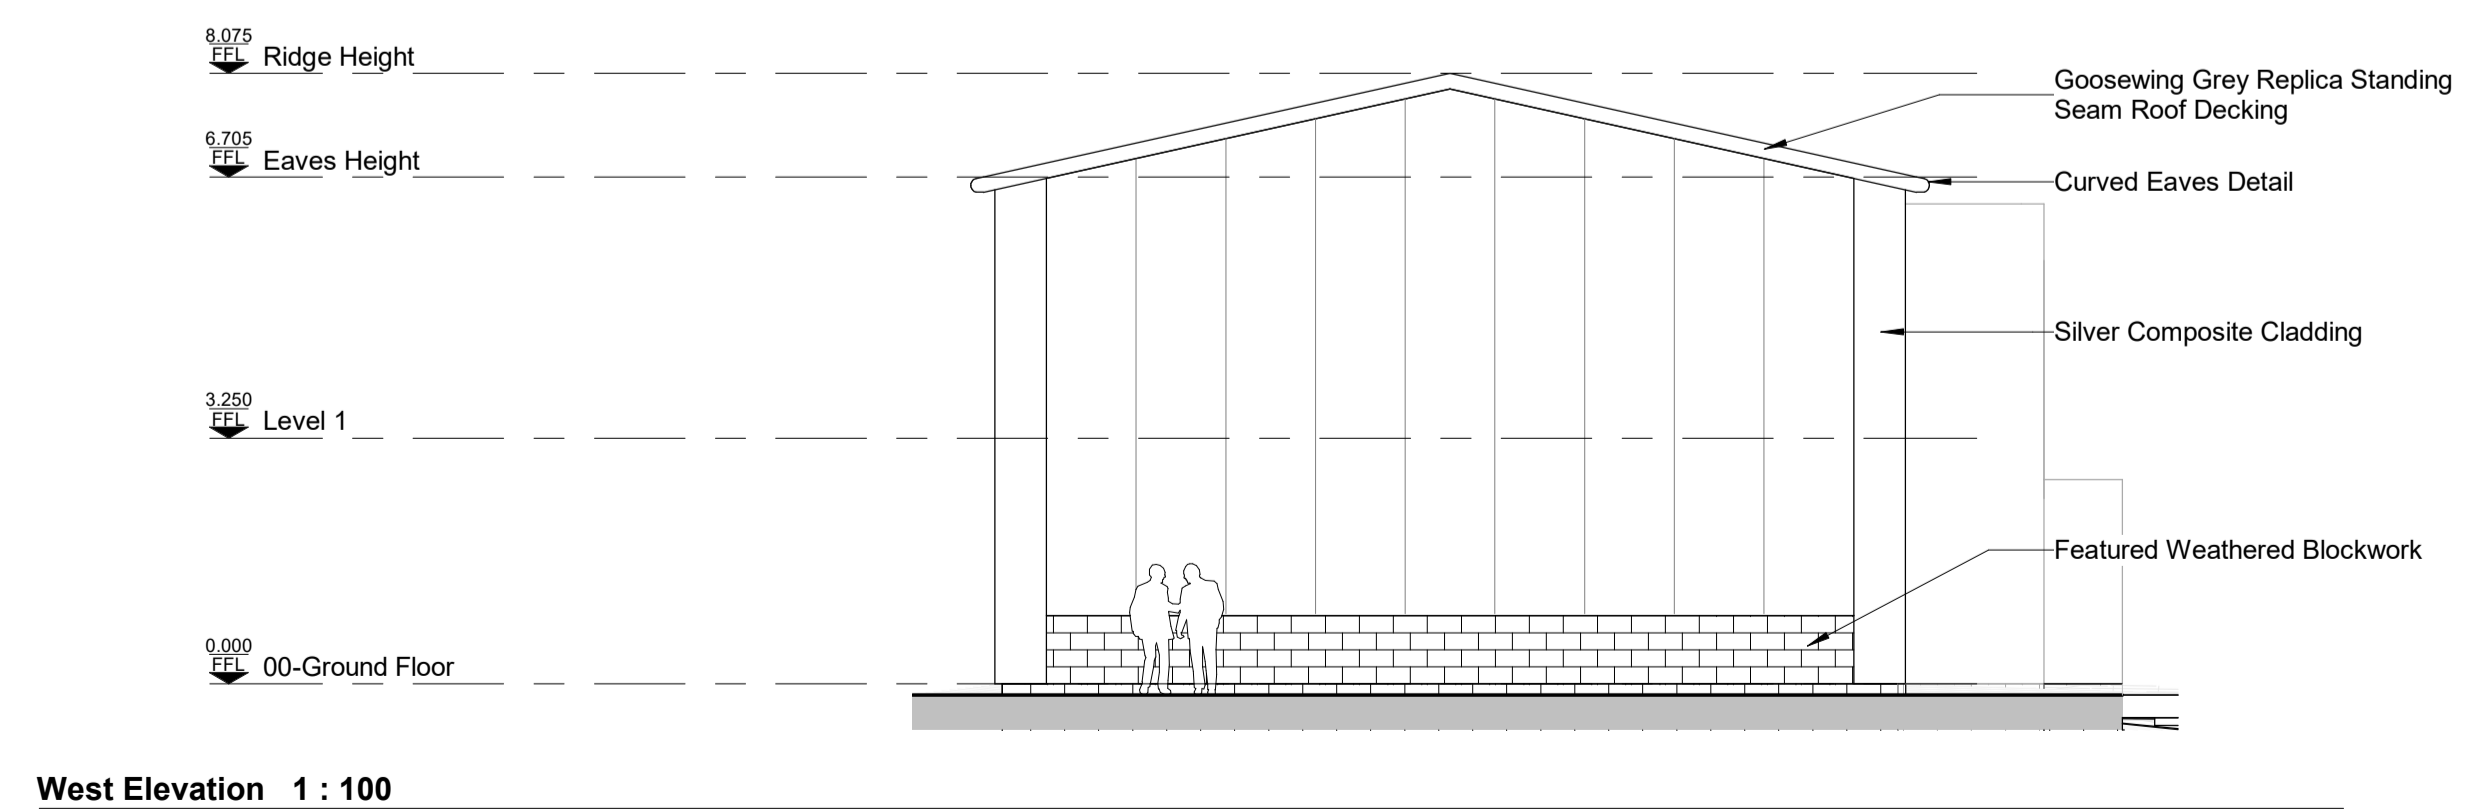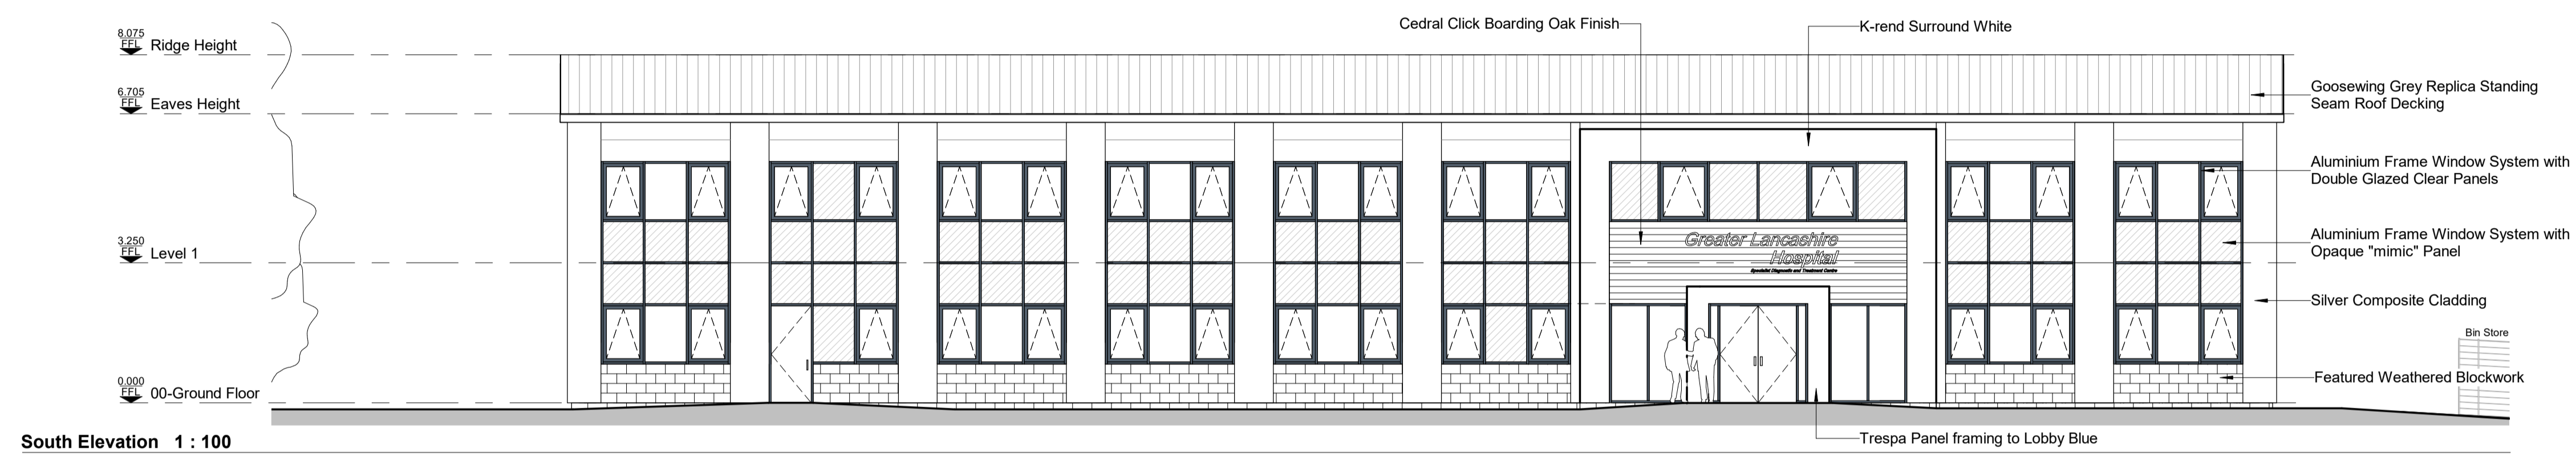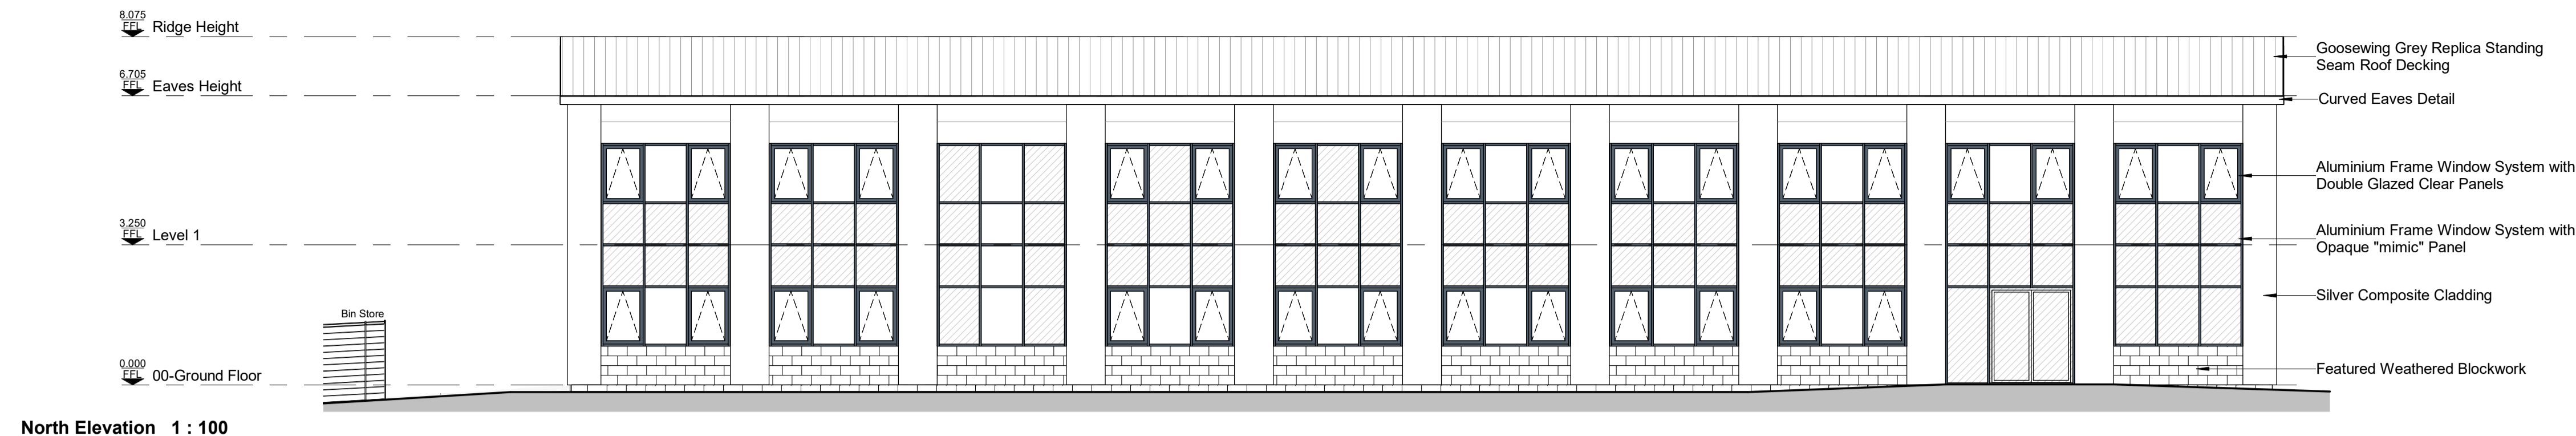

REV.	DATE	DESCRIPTION

**CLIENT**  
BESPOKE HEALTHCARE LTD

**PROJECT**  
PROPOSED NEW HOSPITAL  
BARNFIELD WAY PRESTON

**DRAWING TITLE**  
Proposed Elevations

<b>STATUS</b> INFORMATION	<b>CODE</b> S2		
<b>SCALE</b> 1 : 100@A1	<b>DATE</b> 21/12/17	<b>DRAWN</b> AH	<b>CHECKED</b> PH
<b>DRG NO.</b> 6050-FWP-A-06	<b>REV.</b>		

**fwp**

**FWP**  
6 & 7 RIBBLESDALE PLACE  
PRESTON PR1 3NA  
T (01772) 259824  
F (01772) 203375  
E mail@fwp.uk.com  
www.fwpgroup.co.uk

**Frank Whittle Partnership Limited**