

IMPORTANT  
 © This drawings copyright remains the property of this practice  
 Do not scale of this drawing  
 All dimensions to be checked on site  
 Positions of existing services to be confirmed prior to proceeding


STATUS DESCRIPTION  
 S0 - Work In Progress  
 S1 - Co-Ordination  
 S2 - Information  
 S3 - Internal Review / Comment  
 S4 - Construction Approval  
 D - Costing / Tender

A - For Construction  
 AB - As Built

NB: Only drawings with an A 'Code' to be used for construction


NOTES

Store First Preston


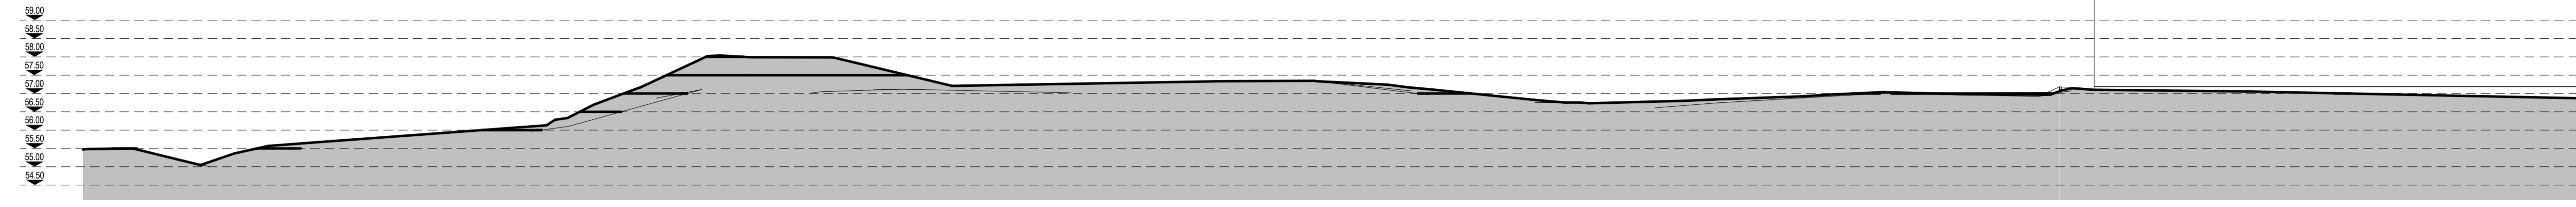


Section 1 1 : 100


Store First Preston

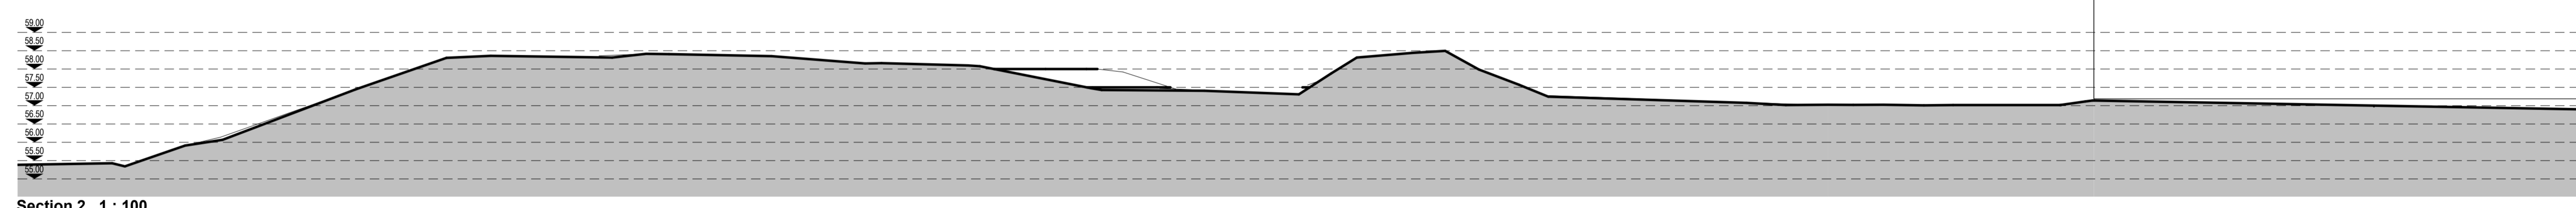

Section 2 1 : 100

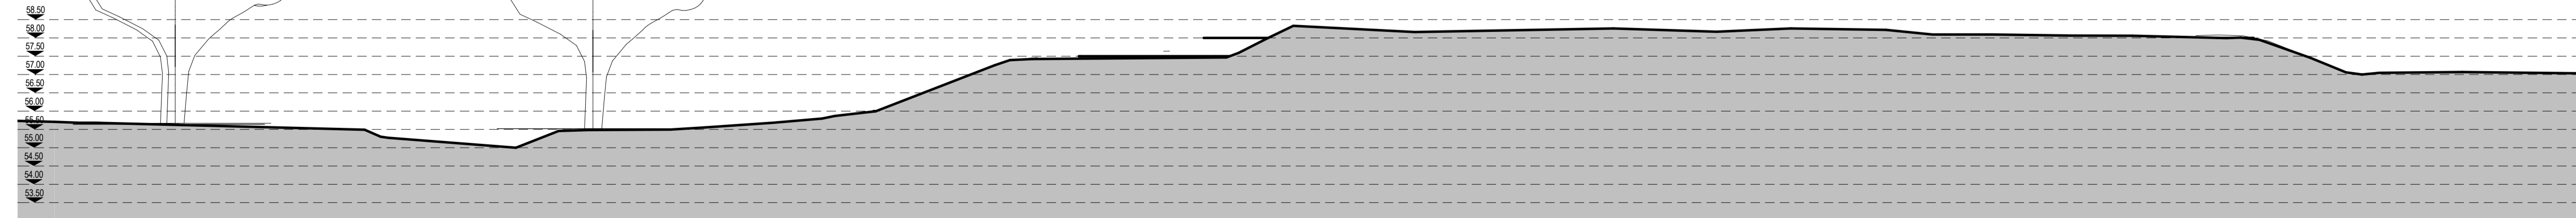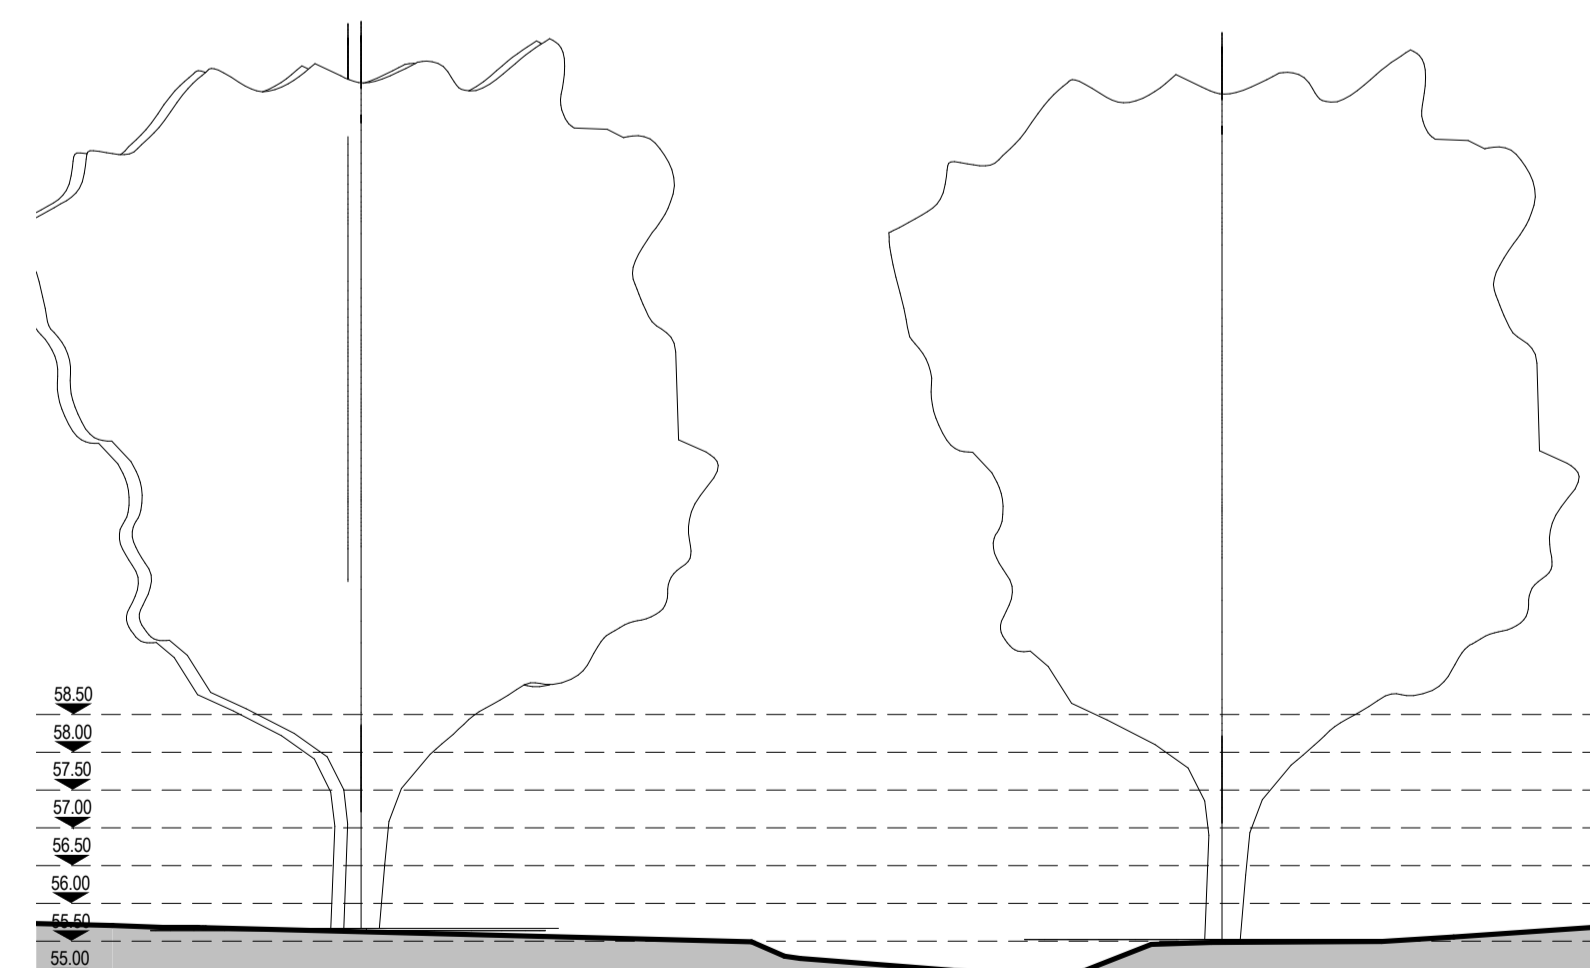

Section 3 1 : 100

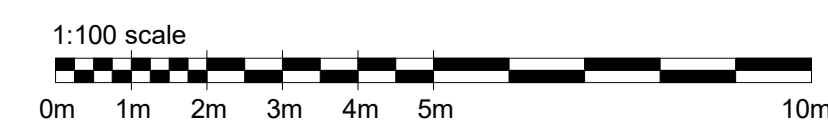

REV.	DATE	DESCRIPTION
CLIENT BESPOKE HEALTHCARE LTD		
PROJECT PROPOSED NEW HOSPITAL BARNFIELD WAY PRESTON		
DRAWING TITLE Existing Site Sections		
STATUS INFORMATION		CODE
		S2
SCALE	DATE	DRAWN
1 : 100@A1	21/12/17	AH
CHECKED		PH
DRG NO.		REV.
6050-FWP-A-03		

**fwp**  
 FWP  
 6 & 7 RIBBLESDALE PLACE  
 PRESTON PR1 3NA  
 T (01772) 259824  
 F (01772) 203375  
 E mail@fwp.uk.com  
 www.fwpgroup.co.uk  
 Frank Whittle Partnership Limited