


1 Car Park Elevation
1:50

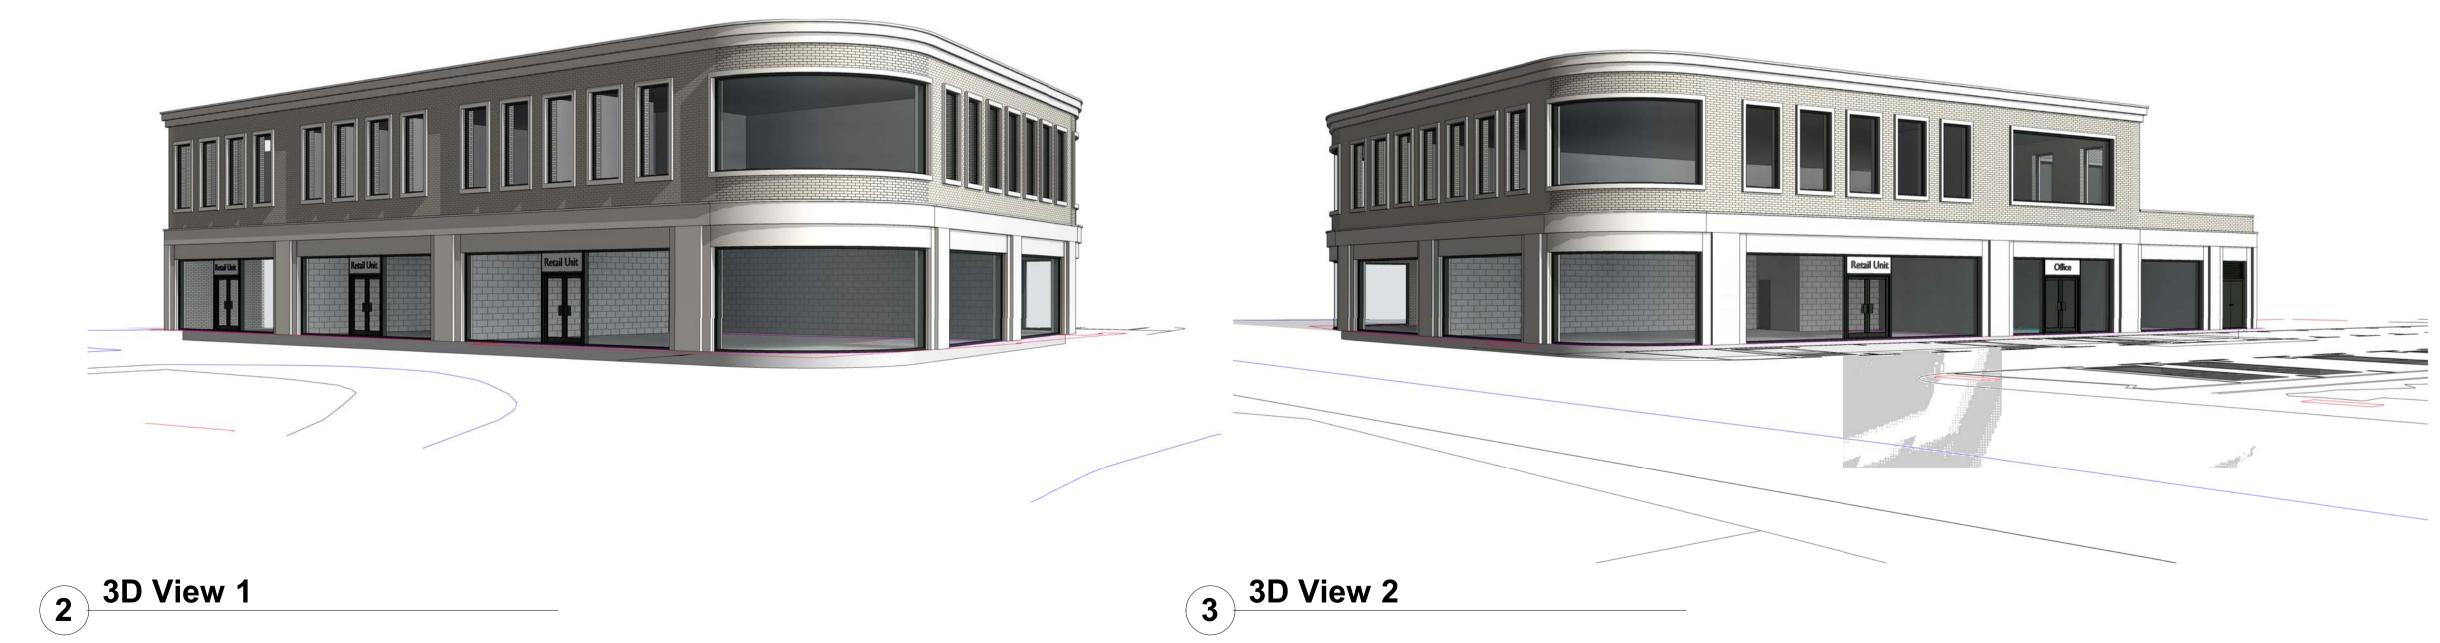

3 3D View 2

Matli Asset Management

Client					Scale	1 : 50
Project	PROPOSED RETIREMENT VILLAGE DEVELOPMENT			Date	30/04/18	
	GARSTANG ROAD, BROUGHTON				Drawn	RB
Title	PROPOSED ELEVATIONS AND PERSPECTIVES				Check	PW
Job No.	1001-2018	Dwg No.	A203	Rev.	Approved	YB