



**1 Existing Street View from Woodplumpton Lane**  
1 : 200

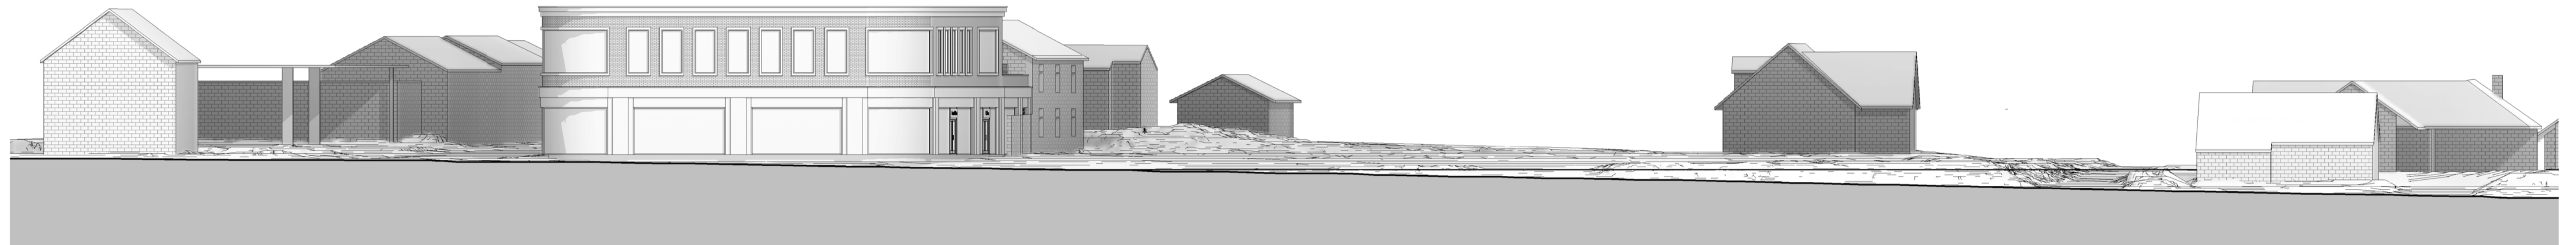

**2 Proposed Street View from Woodplumpton Lane**  
1 : 200

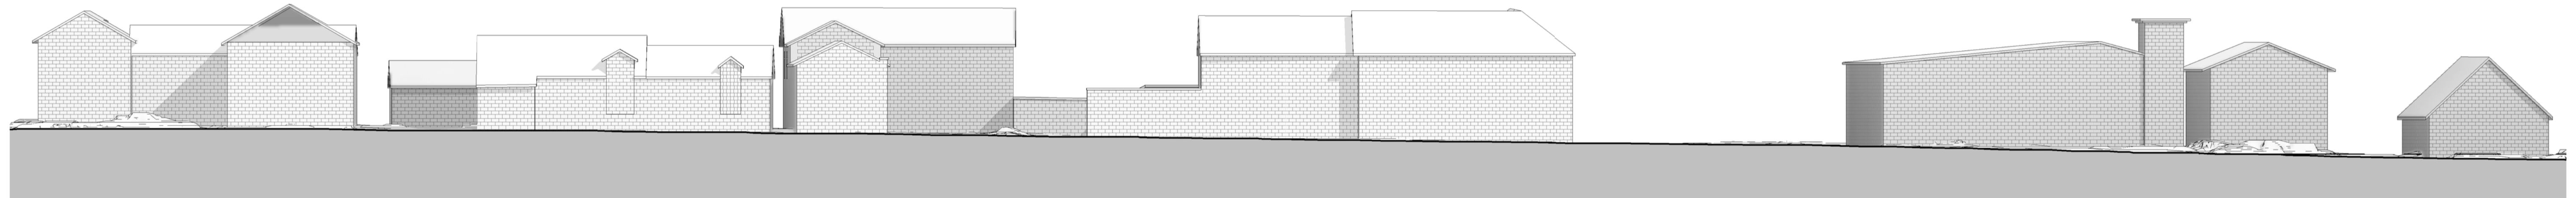

**3 Existing Street View from Garstang Road**  
1 : 200



**4 Proposed Street View from Garstang Road**  
1 : 200

Revision	By	Check	Date	Description	
<b>Matli Asset Management</b>					
Client				Scale	1 : 200
Project				Date	11/07/18
Title				Drawn	RB
Job No.				Check	YB
Dwg No.				Approved	YB
Rev.					