
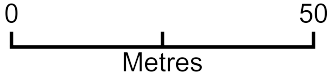


Location Plan

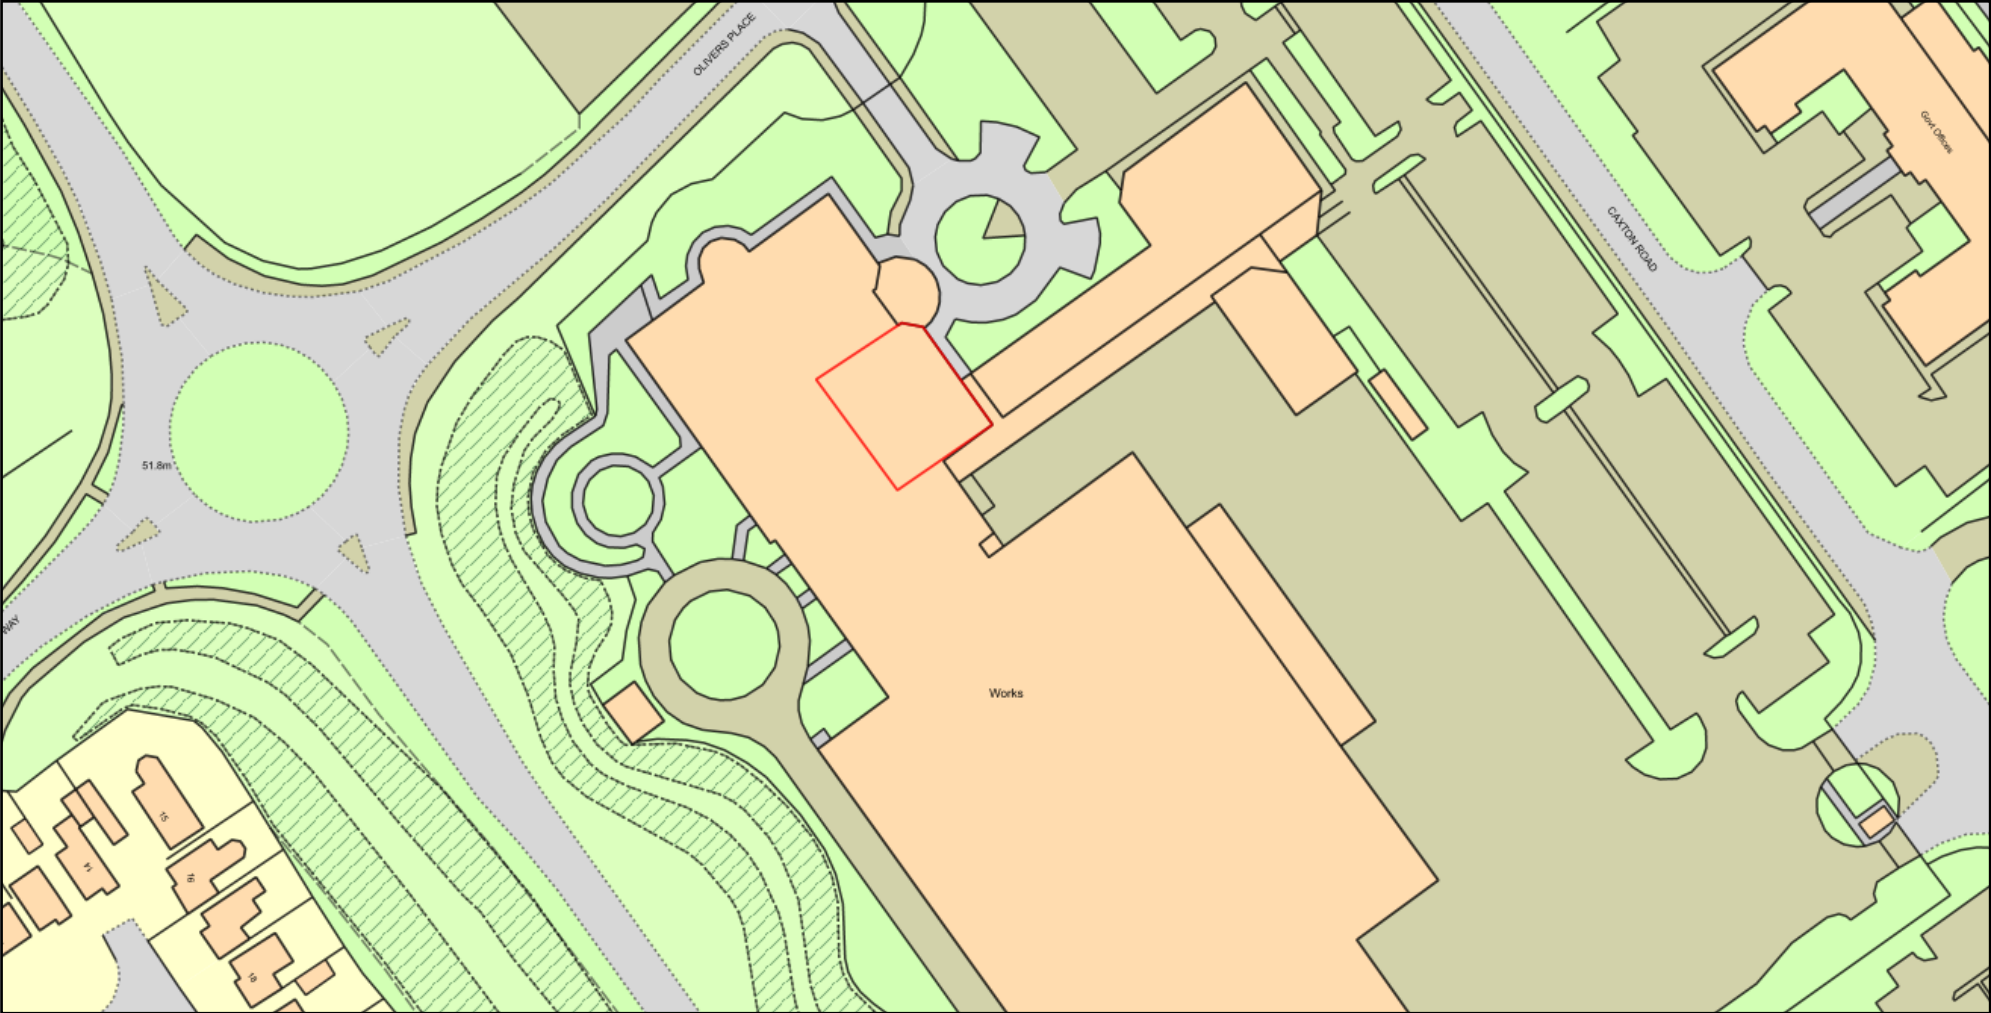

Plan Produced for: James Calderbank
Date Produced: 12 Nov 2018
Plan Number/Project ID: TQRQM18316094959084
Scale: 1:1250 @ A4