


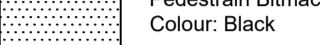




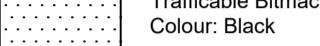


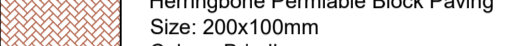


Do not scale this drawing (printed or electronic version).
 Contractors must check all dimensions from site.
 This drawing is copyright and is for use on this site only. This drawing should be read in conjunction with all relevant consultants drawings and specialist subcontractor / supply chain drawings and specifications.
 All works to be carried out in accordance with the latest British Standards / Codes of Practice unless specifically directed otherwise in the specification.
 Responsibility for the reproduction of this drawing in paper form, or issued in electronic format, lies with the recipient to check that all information has been replicated in full and is correct when compared to the original paper or electronic image.
 Graphical representations of equipment on this drawing have been co-ordinated, but are approximations only. Please refer to the specifications and / or details for actual sizes and / or specific contractor construction information.

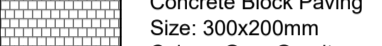


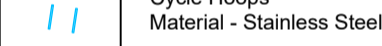
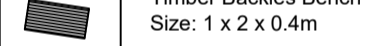
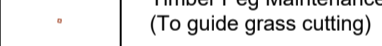
Notes:-

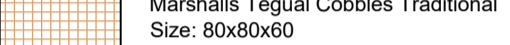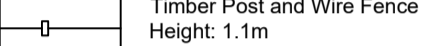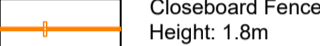
KEY

Hard Works

-  Pedestrian Bitmac
Colour: Black
-  Trafficable Bitmac
Colour: Black
-  Herringbone Permeable Block Paving
Size: 200x100mm
Colour: Brindle
-  Concrete Block Paving
Size: 300x200mm
Colour: Grey Granite
-  Concrete
-  Gravel
-  Marshalls Tegul Cobbles Traditional
Size: 80x80x60
-  Timber Post and Wire Fence
Height: 1.1m
-  Closeboard Fence
Height: 1.8m
-  Road Kerb
-  Drop Kerb
-  Transition kerb

Furniture

-  Single Leaf Pedestrian Gate
Material: Timber Closeboard
Height: 1.8m
-  Bollard (150mm diameter)
Material: Stainless Steel
Height: 900mm
-  Bollard (150mm diameter)
Material: Stainless Steel
Height: 1100mm
-  Cycle Hoops
Material - Stainless Steel
-  Timber Backless Bench
Size: 1 x 2 x 0.4m
-  Timber Peg Maintenance Markers
(To guide grass cutting)

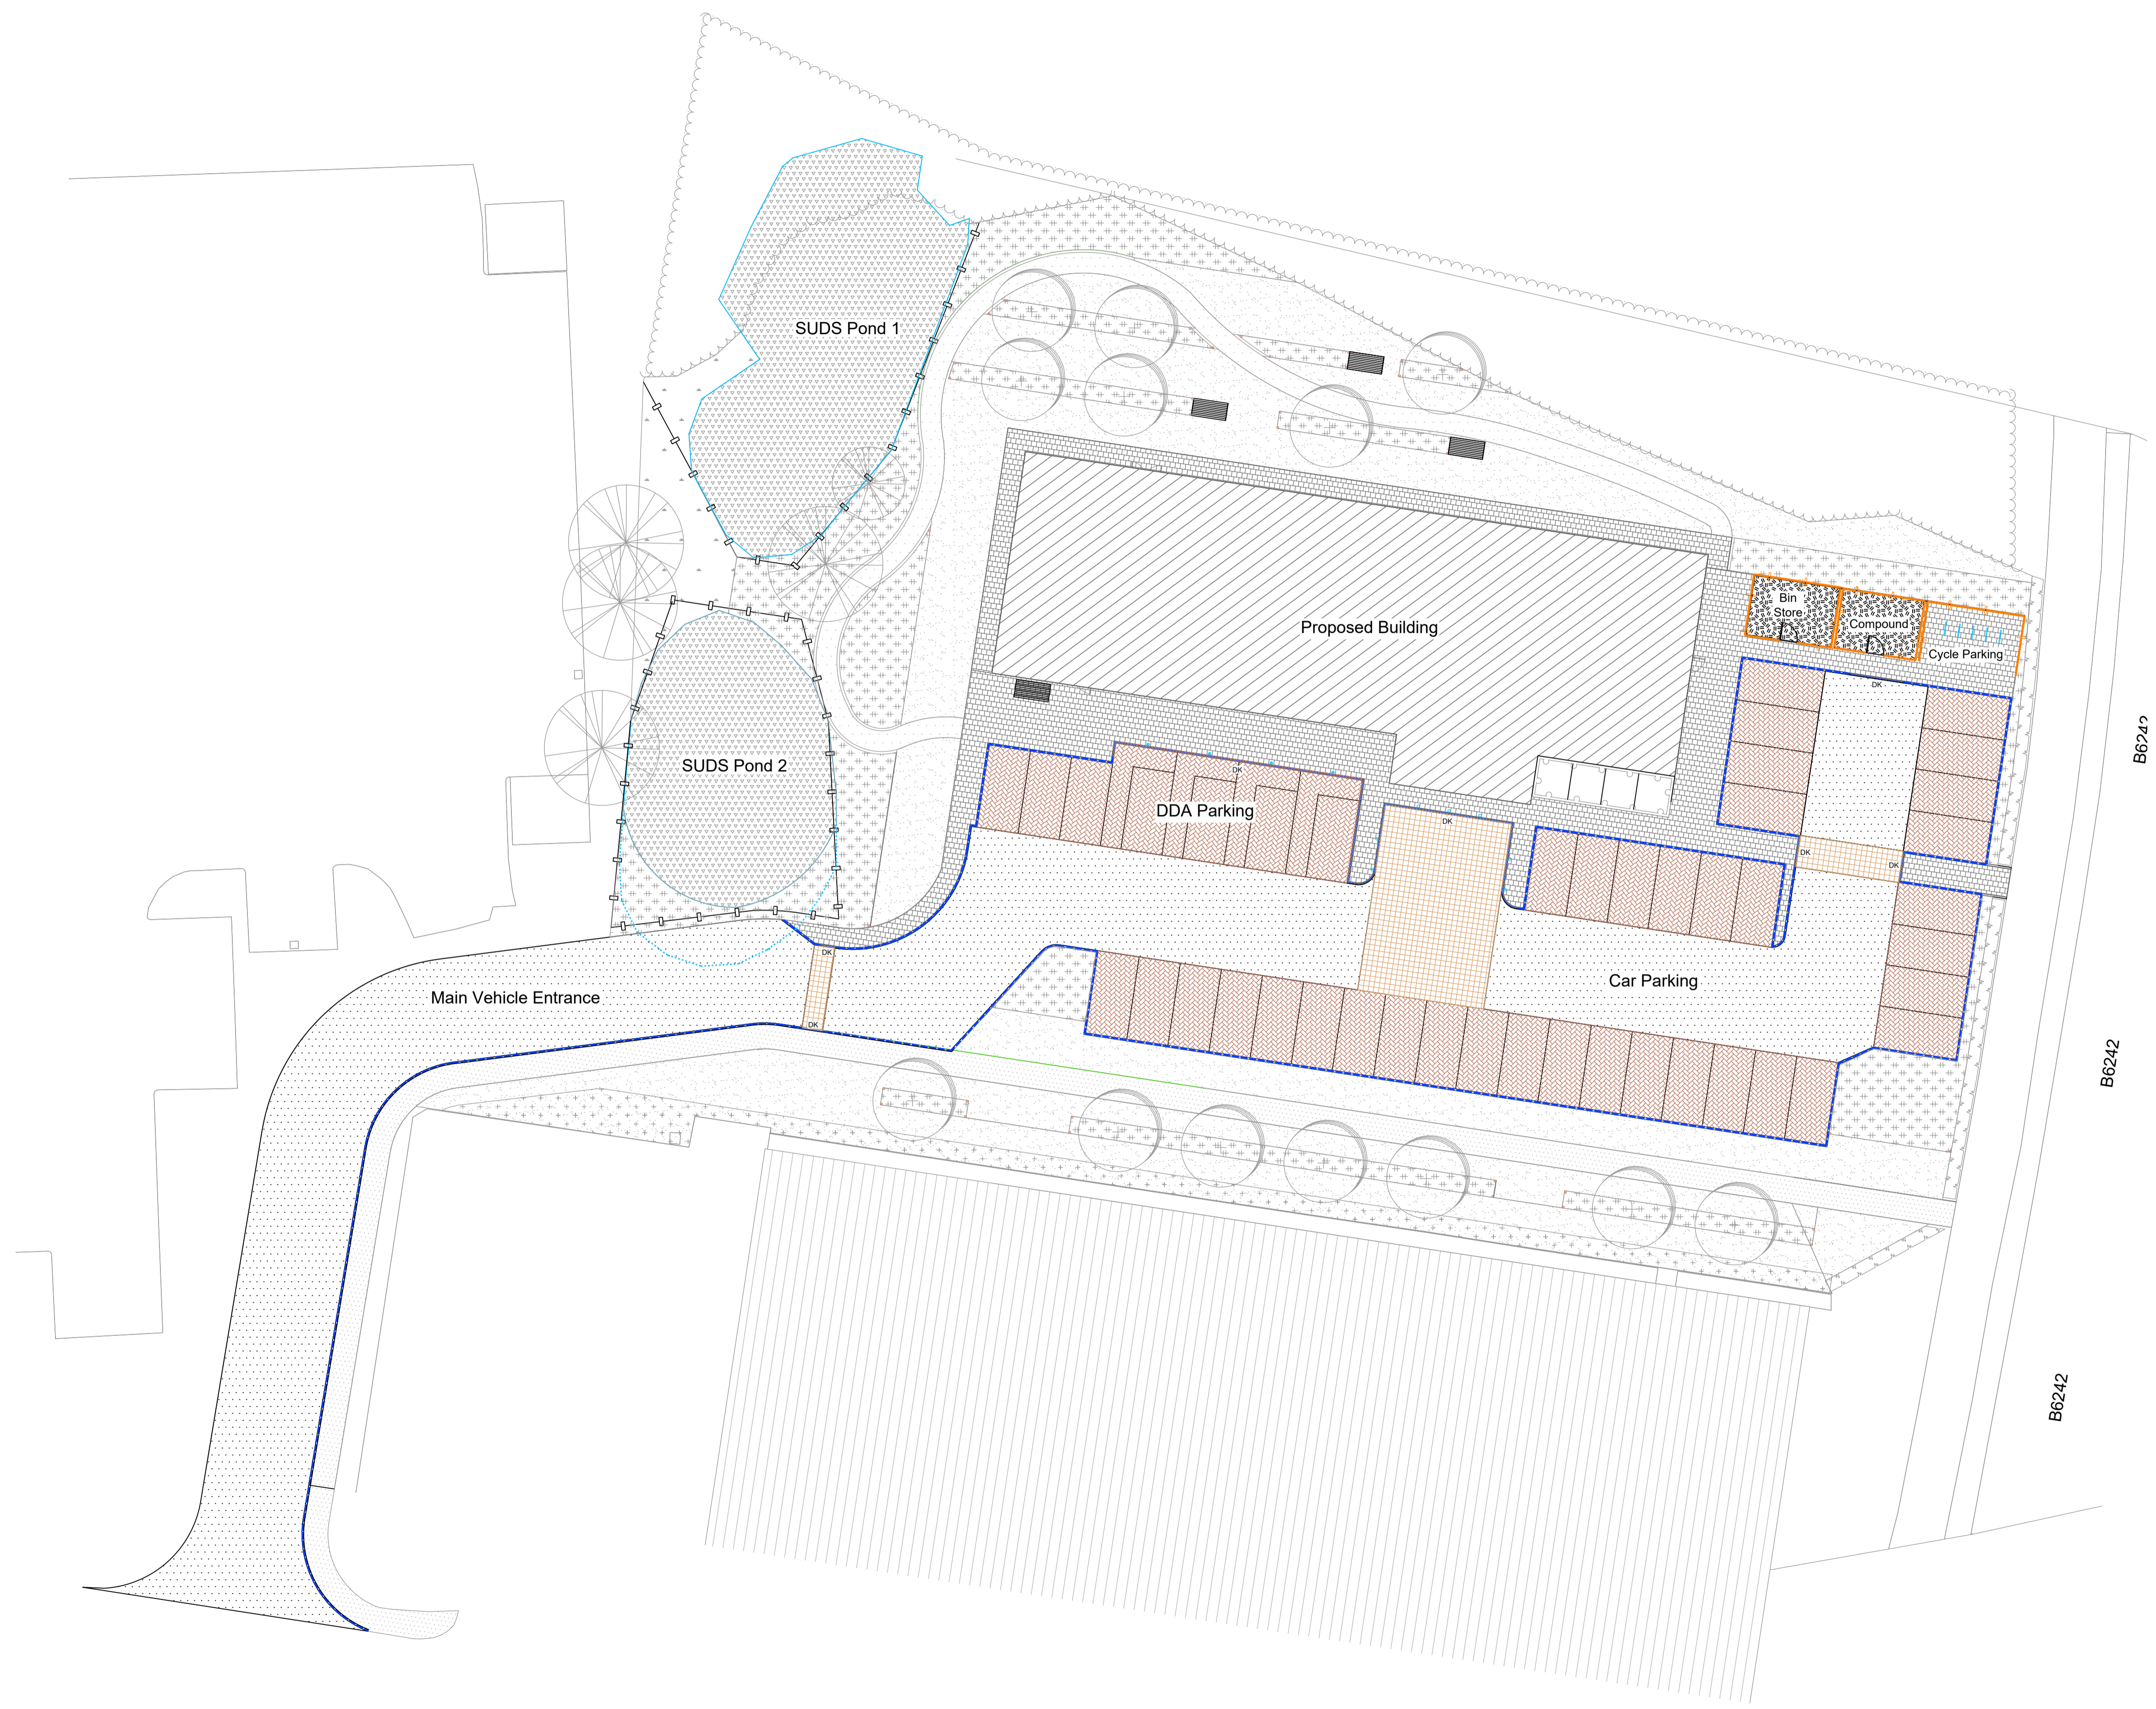

P01	19/12/17	PLANNING	JT	MR
REV.	DATE	DESCRIPTION	DRAWN	CHK'D



Jactin House, 24 Hood Street, Manchester M4 6WX
 T: 0161 312 3131 W: urbangreen-space.co.uk

Client:
 Bespoke Healthcare Holdings

Project:
 Millennium Park

Title:
 Hard Landscaping

Status: PLANNING		
Project:	11699	Drawn: JT
Checked:	AT	
Scale @ A1:	1:200	Date: 19/12/17
Approved:	MK	
Drawing No:	UG-11699-LAN-DRW-HL-02	Revision:
		P1