


A107

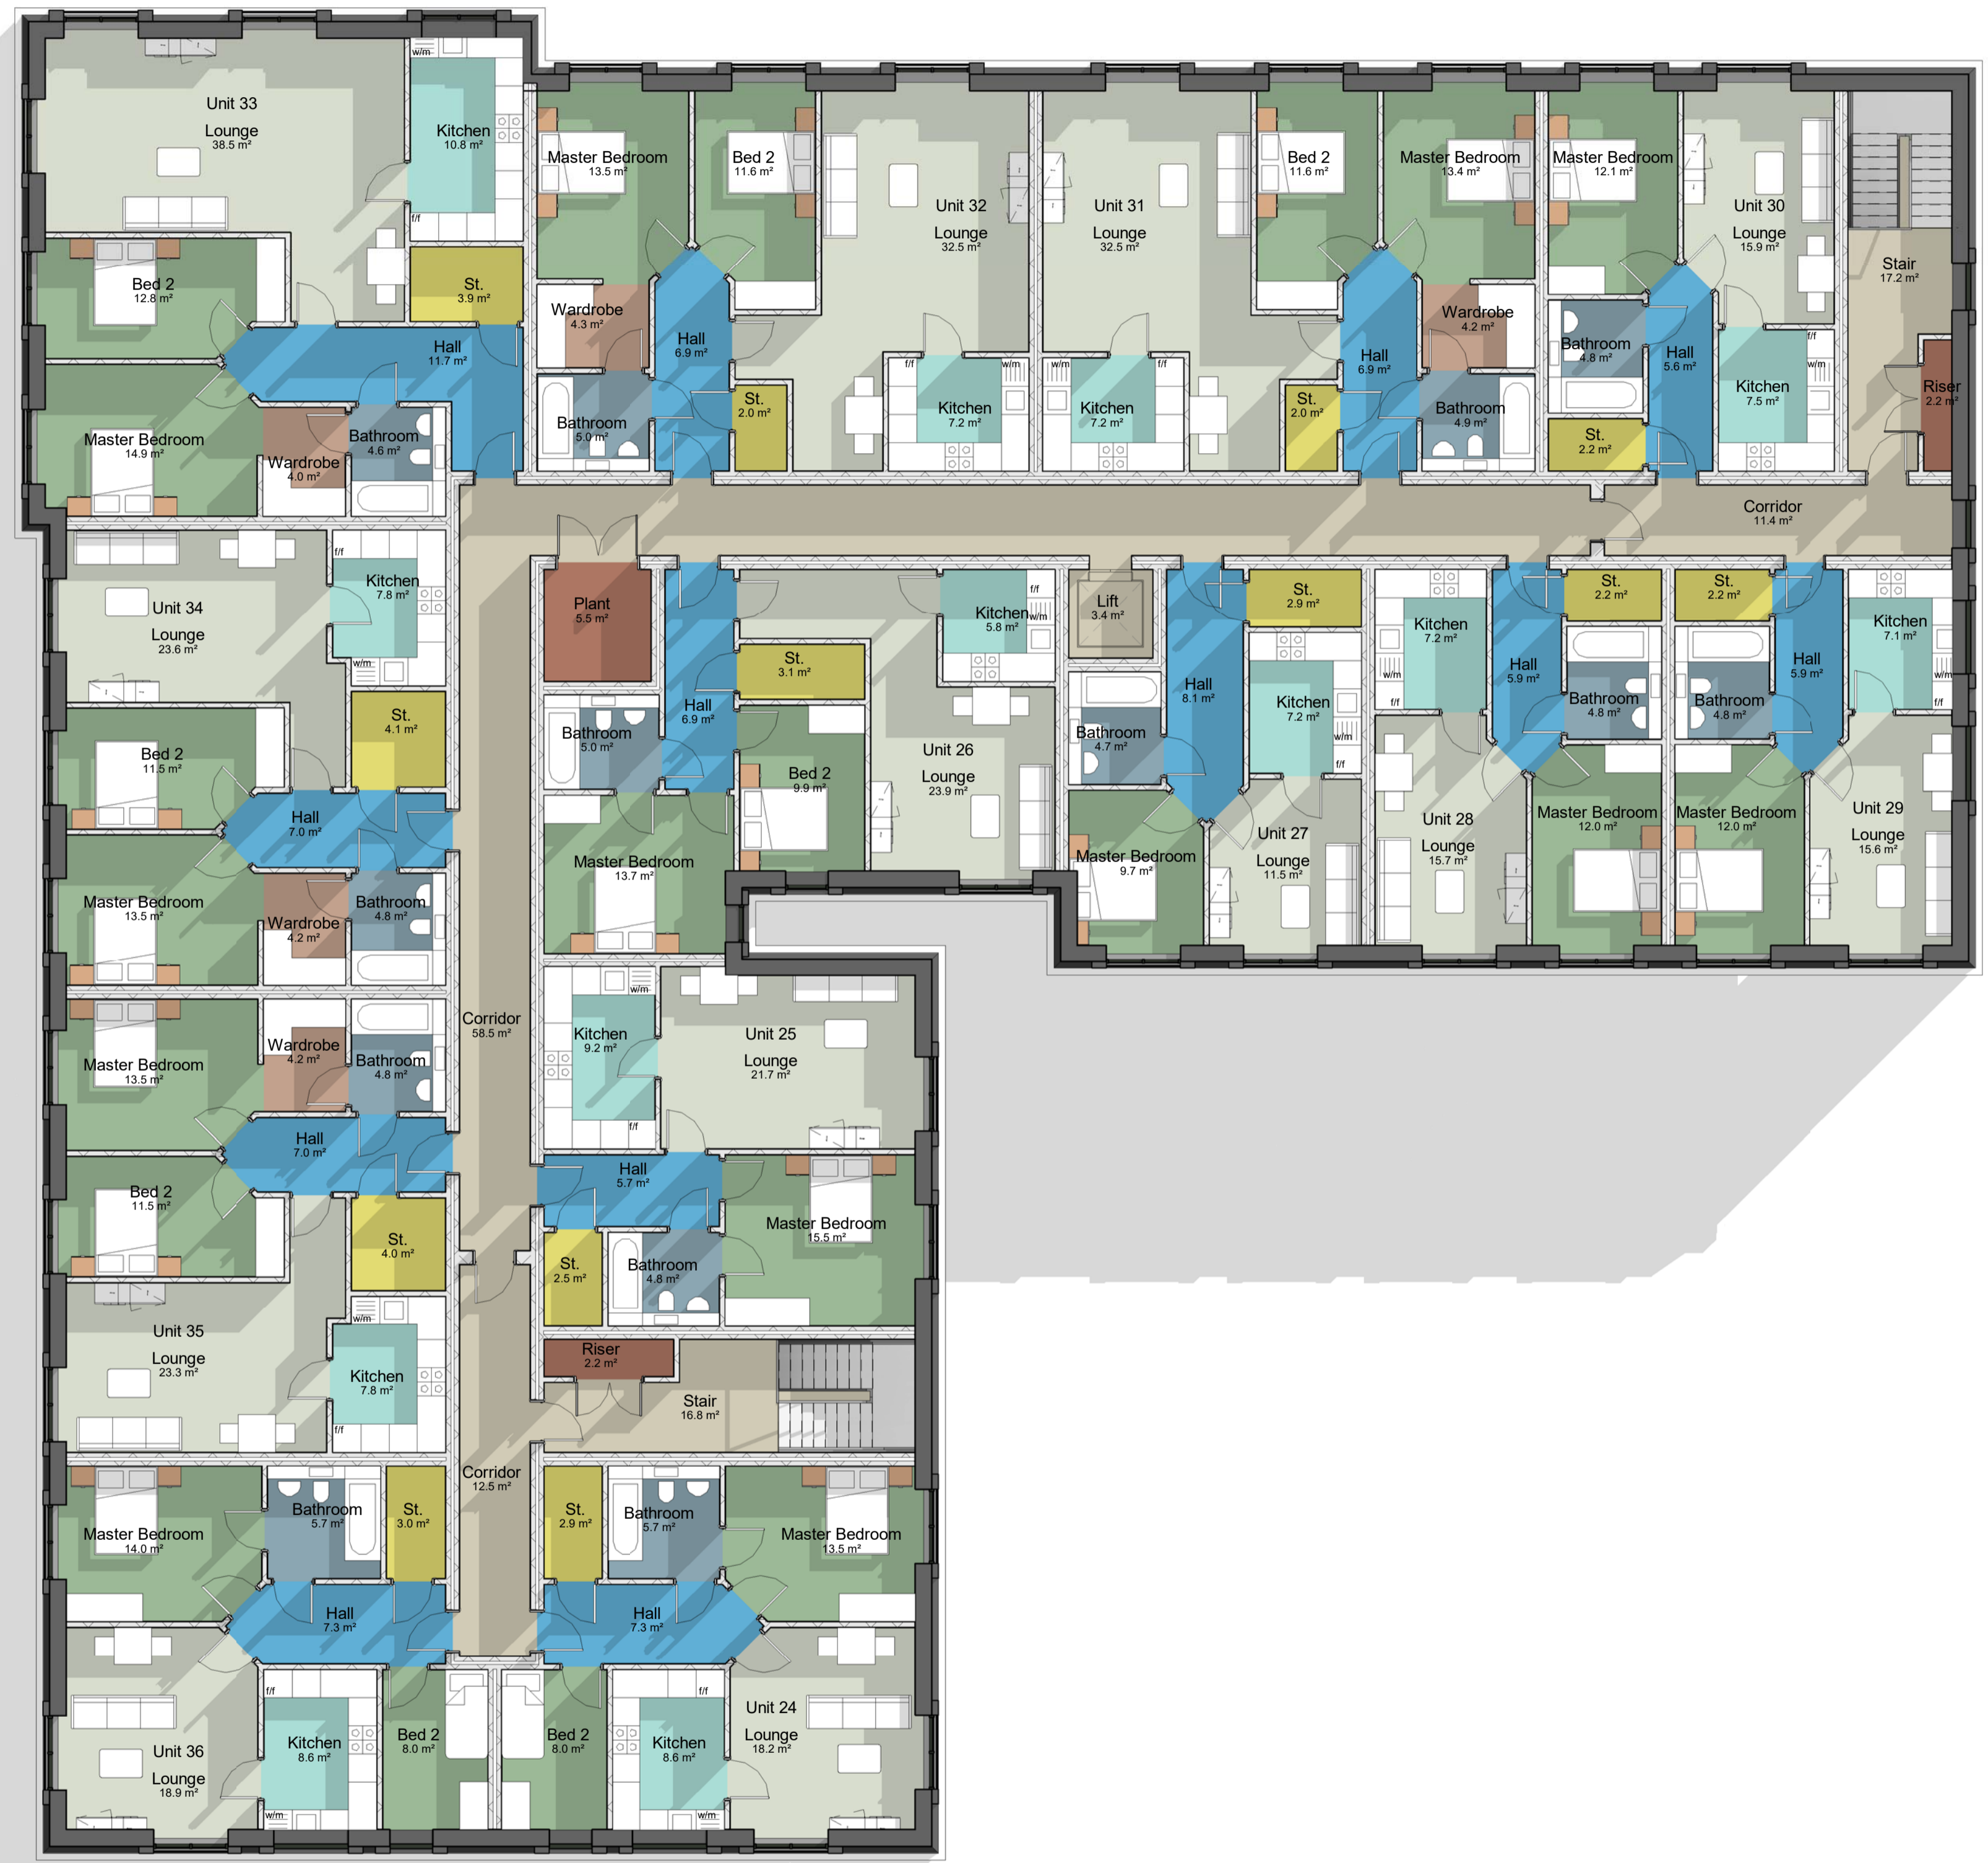

**Room Legend**

- Bedroom
- Communal
- Facilities
- Hall
- Kitchen
- Lounge
- Sanitary
- Store
- Wardrobe

2 A107

Unit Schedule				
Unit Number	Level	No. Bedrooms	Area	Area
Guest Room	00 - Ground Floor	Guest Room	24.2 m <sup>2</sup>	261 ft <sup>2</sup>
Unit 01	00 - Ground Floor	One Bedroom	49.4 m <sup>2</sup>	531 ft <sup>2</sup>
Unit 02	00 - Ground Floor	One Bedroom	50.2 m <sup>2</sup>	541 ft <sup>2</sup>
Unit 03	00 - Ground Floor	One Bedroom	50.7 m <sup>2</sup>	546 ft <sup>2</sup>
Unit 04	00 - Ground Floor	Two Bedroom	87.1 m <sup>2</sup>	937 ft <sup>2</sup>
Unit 05	00 - Ground Floor	Two Bedroom	87.3 m <sup>2</sup>	939 ft <sup>2</sup>
Unit 06	00 - Ground Floor	Two Bedroom	106.2 m <sup>2</sup>	1144 ft <sup>2</sup>
Unit 07	00 - Ground Floor	Two Bedroom	80.6 m <sup>2</sup>	867 ft <sup>2</sup>
Unit 08	00 - Ground Floor	One Bedroom	57.8 m <sup>2</sup>	622 ft <sup>2</sup>
Unit 09	00 - Ground Floor	One Bedroom	60.8 m <sup>2</sup>	655 ft <sup>2</sup>
Unit 10	00 - Ground Floor	One Bedroom	65.6 m <sup>2</sup>	706 ft <sup>2</sup>
Unit 11	01 - First Floor	Two Bedroom	67.7 m <sup>2</sup>	729 ft <sup>2</sup>
Unit 12	01 - First Floor	One Bedroom	62.2 m <sup>2</sup>	670 ft <sup>2</sup>
Unit 13	01 - First Floor	Two Bedroom	72.0 m <sup>2</sup>	775 ft <sup>2</sup>
Unit 14	01 - First Floor	One Bedroom	46.6 m <sup>2</sup>	502 ft <sup>2</sup>
Unit 15	01 - First Floor	One Bedroom	50.2 m <sup>2</sup>	541 ft <sup>2</sup>
Unit 16	01 - First Floor	One Bedroom	50.2 m <sup>2</sup>	541 ft <sup>2</sup>
Unit 17	01 - First Floor	One Bedroom	50.7 m <sup>2</sup>	546 ft <sup>2</sup>
Unit 18	01 - First Floor	Two Bedroom	87.1 m <sup>2</sup>	937 ft <sup>2</sup>
Unit 19	01 - First Floor	Two Bedroom	87.3 m <sup>2</sup>	939 ft <sup>2</sup>
Unit 20	01 - First Floor	Two Bedroom	106.3 m <sup>2</sup>	1144 ft <sup>2</sup>
Unit 21	01 - First Floor	Two Bedroom	80.6 m <sup>2</sup>	867 ft <sup>2</sup>
Unit 22	01 - First Floor	Two Bedroom	80.1 m <sup>2</sup>	862 ft <sup>2</sup>
Unit 23	01 - First Floor	Two Bedroom	69.0 m <sup>2</sup>	743 ft <sup>2</sup>
Unit 24	02 - Second Floor	Two Bedroom	67.7 m <sup>2</sup>	729 ft <sup>2</sup>
Unit 25	02 - Second Floor	One Bedroom	62.2 m <sup>2</sup>	670 ft <sup>2</sup>
Unit 26	02 - Second Floor	Two Bedroom	72.0 m <sup>2</sup>	775 ft <sup>2</sup>
Unit 27	02 - Second Floor	One Bedroom	46.6 m <sup>2</sup>	502 ft <sup>2</sup>
Unit 28	02 - Second Floor	One Bedroom	50.2 m <sup>2</sup>	541 ft <sup>2</sup>
Unit 29	02 - Second Floor	One Bedroom	50.2 m <sup>2</sup>	541 ft <sup>2</sup>
Unit 30	02 - Second Floor	One Bedroom	50.7 m <sup>2</sup>	546 ft <sup>2</sup>
Unit 31	02 - Second Floor	Two Bedroom	87.1 m <sup>2</sup>	937 ft <sup>2</sup>
Unit 32	02 - Second Floor	Two Bedroom	87.3 m <sup>2</sup>	939 ft <sup>2</sup>
Unit 33	02 - Second Floor	Two Bedroom	106.3 m <sup>2</sup>	1144 ft <sup>2</sup>
Unit 34	02 - Second Floor	Two Bedroom	80.6 m <sup>2</sup>	867 ft <sup>2</sup>
Unit 35	02 - Second Floor	Two Bedroom	80.1 m <sup>2</sup>	862 ft <sup>2</sup>
Unit 36	02 - Second Floor	Two Bedroom	69.0 m <sup>2</sup>	743 ft <sup>2</sup>

A107 4

A107 3

**1 02 - Second Floor**  
1 : 100

Revision	By	Check	Date	Description	
<b>Matli Asset Management</b>					
Client				Scale	1 : 100
Project				Date	25/04/2018
Title				Check	Checker
Job No.	1001-2018	Dwg No.	A103	Rev.	Approved