


LITTLE SISTERS OF THE POOR

FIRE ALARM ZONE PLAN

ZONE 1

ZONE 2

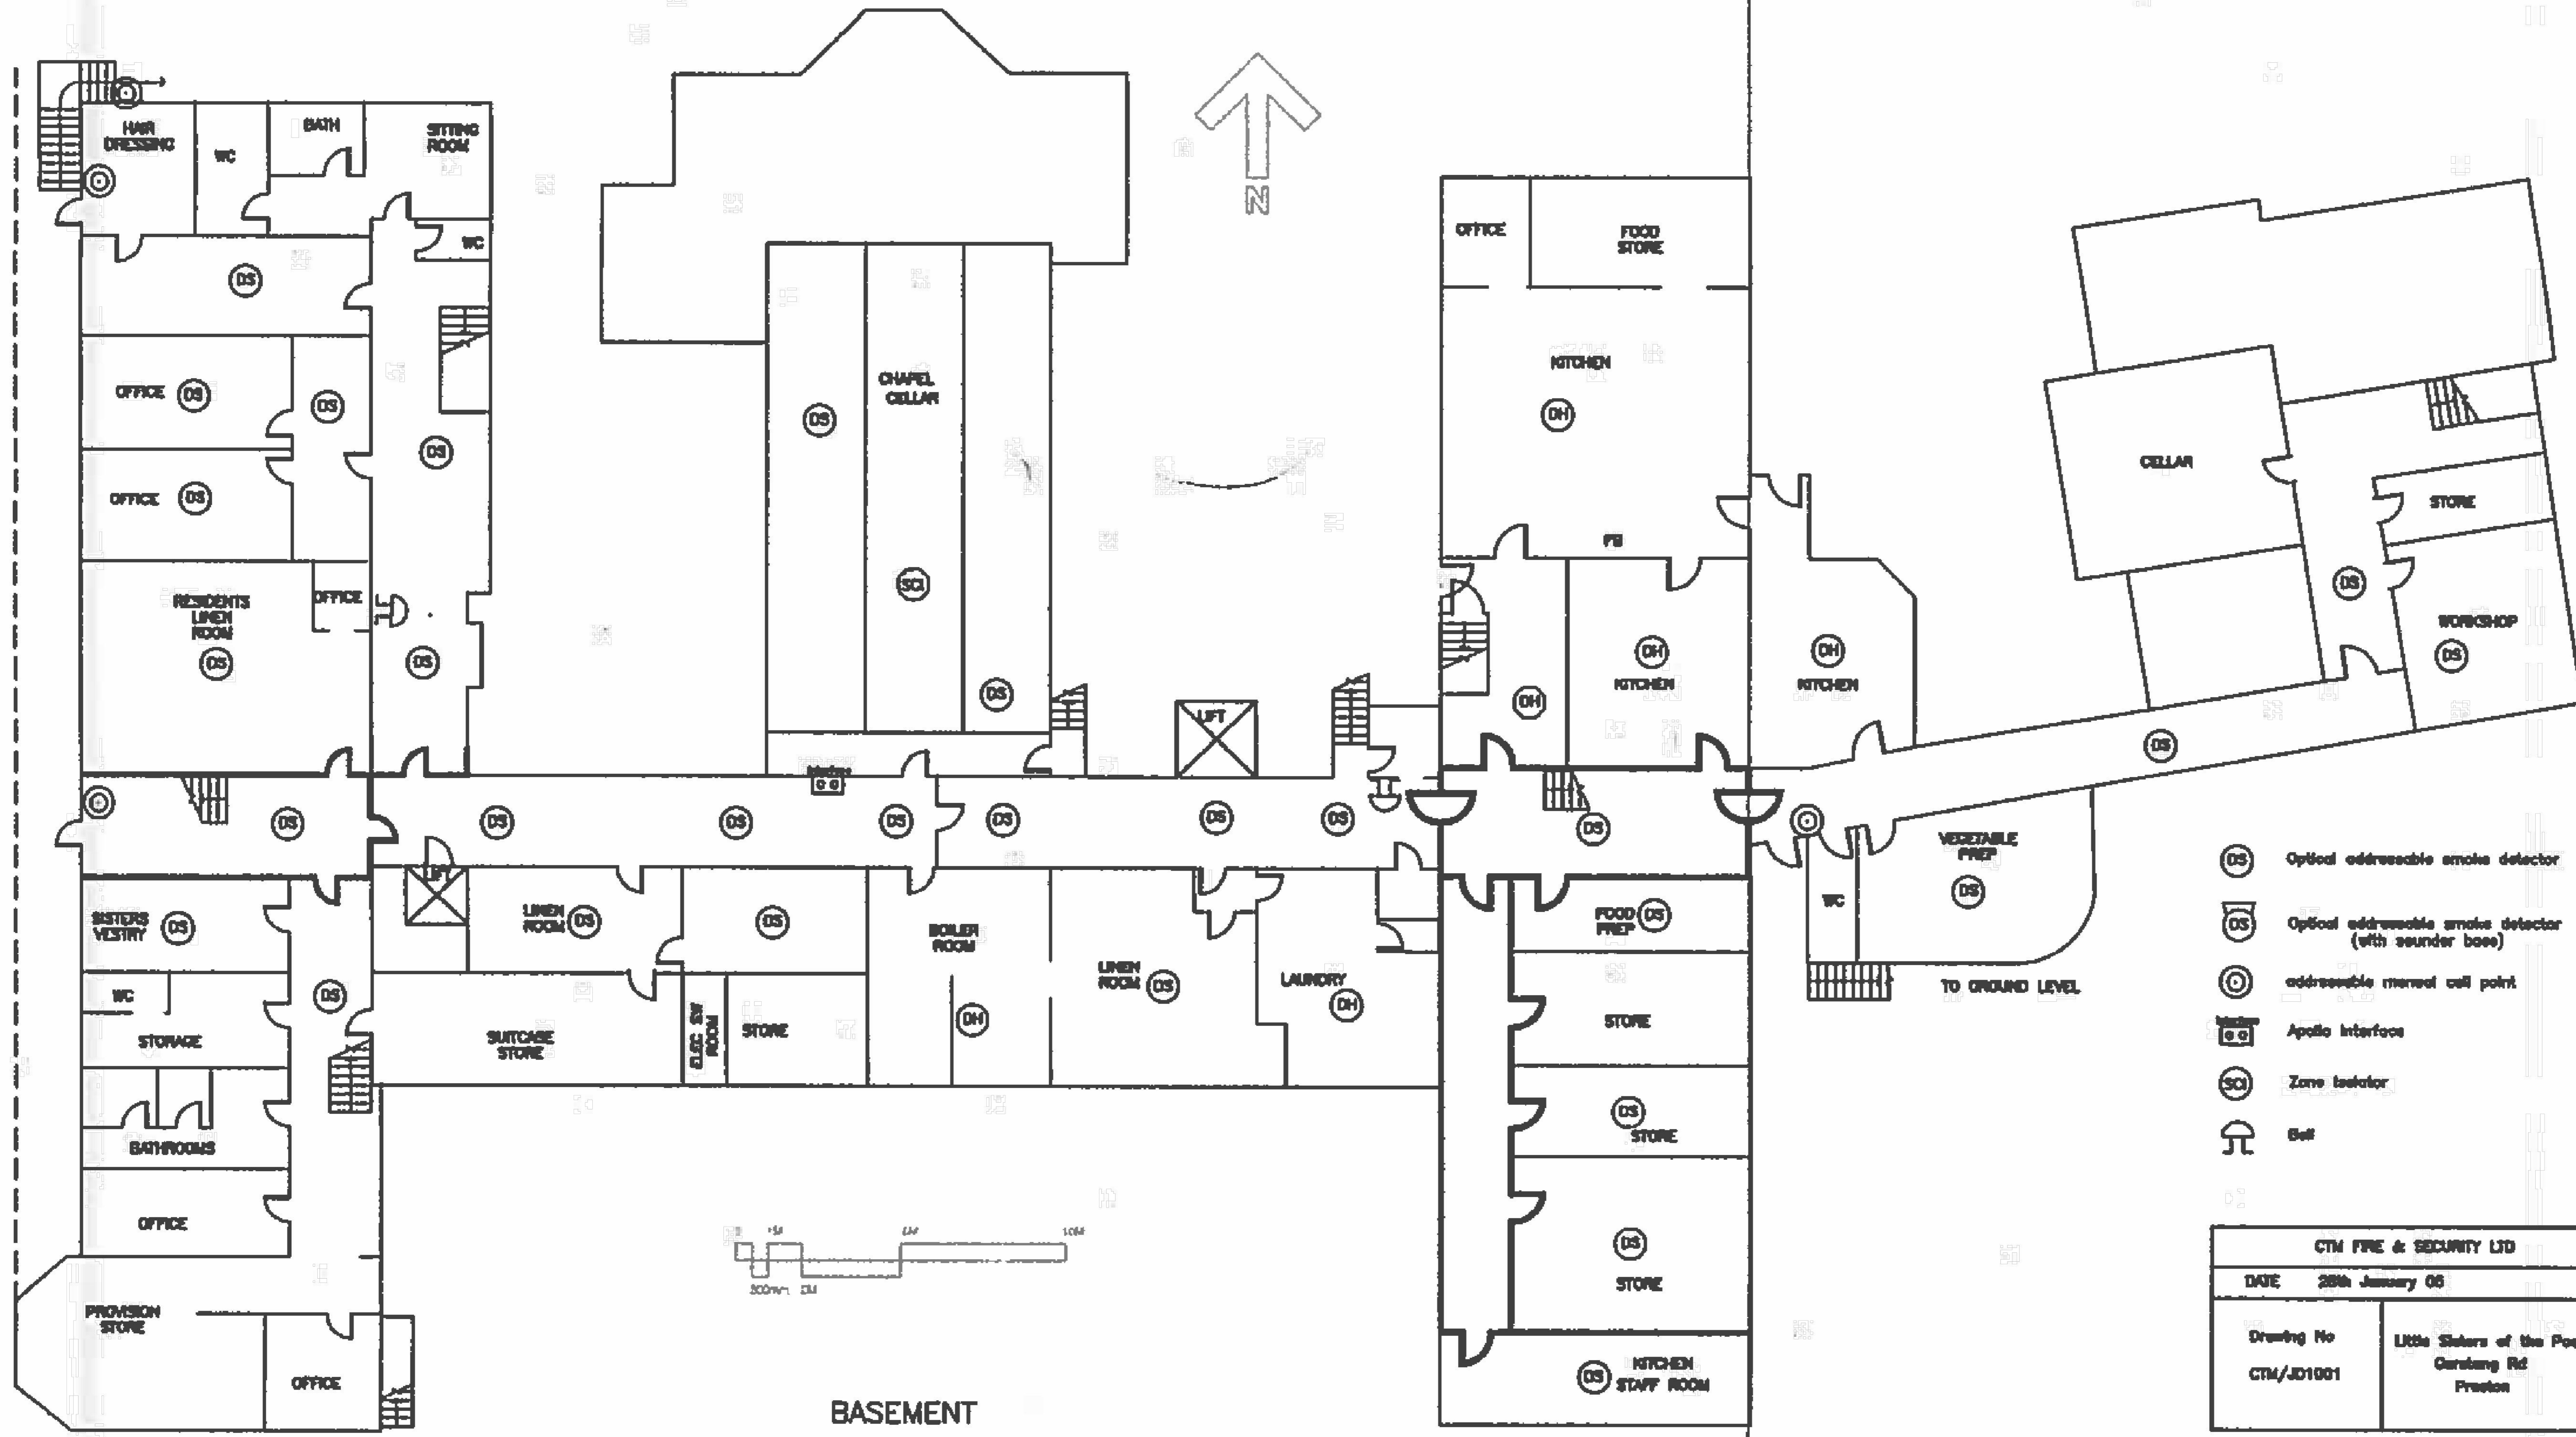

- (DS) Optical addressable smoke detector
- (DS) Optical addressable smoke detector (with sounder base)
- (C) addressable manual call point
- (I) Apollo interface
- (SO) Zone isolator
- (B) Bell

CTM FIRE & SECURITY LTD	
DATE 28th January 05	
Drawing No CTM/JD1001	Little Sisters of the Poor Garstang Rd Preston

