


LITTLE SISTERS OF THE POOR

FIRE ALARM ZONE PLAN

ZONE 1

ZONE 2

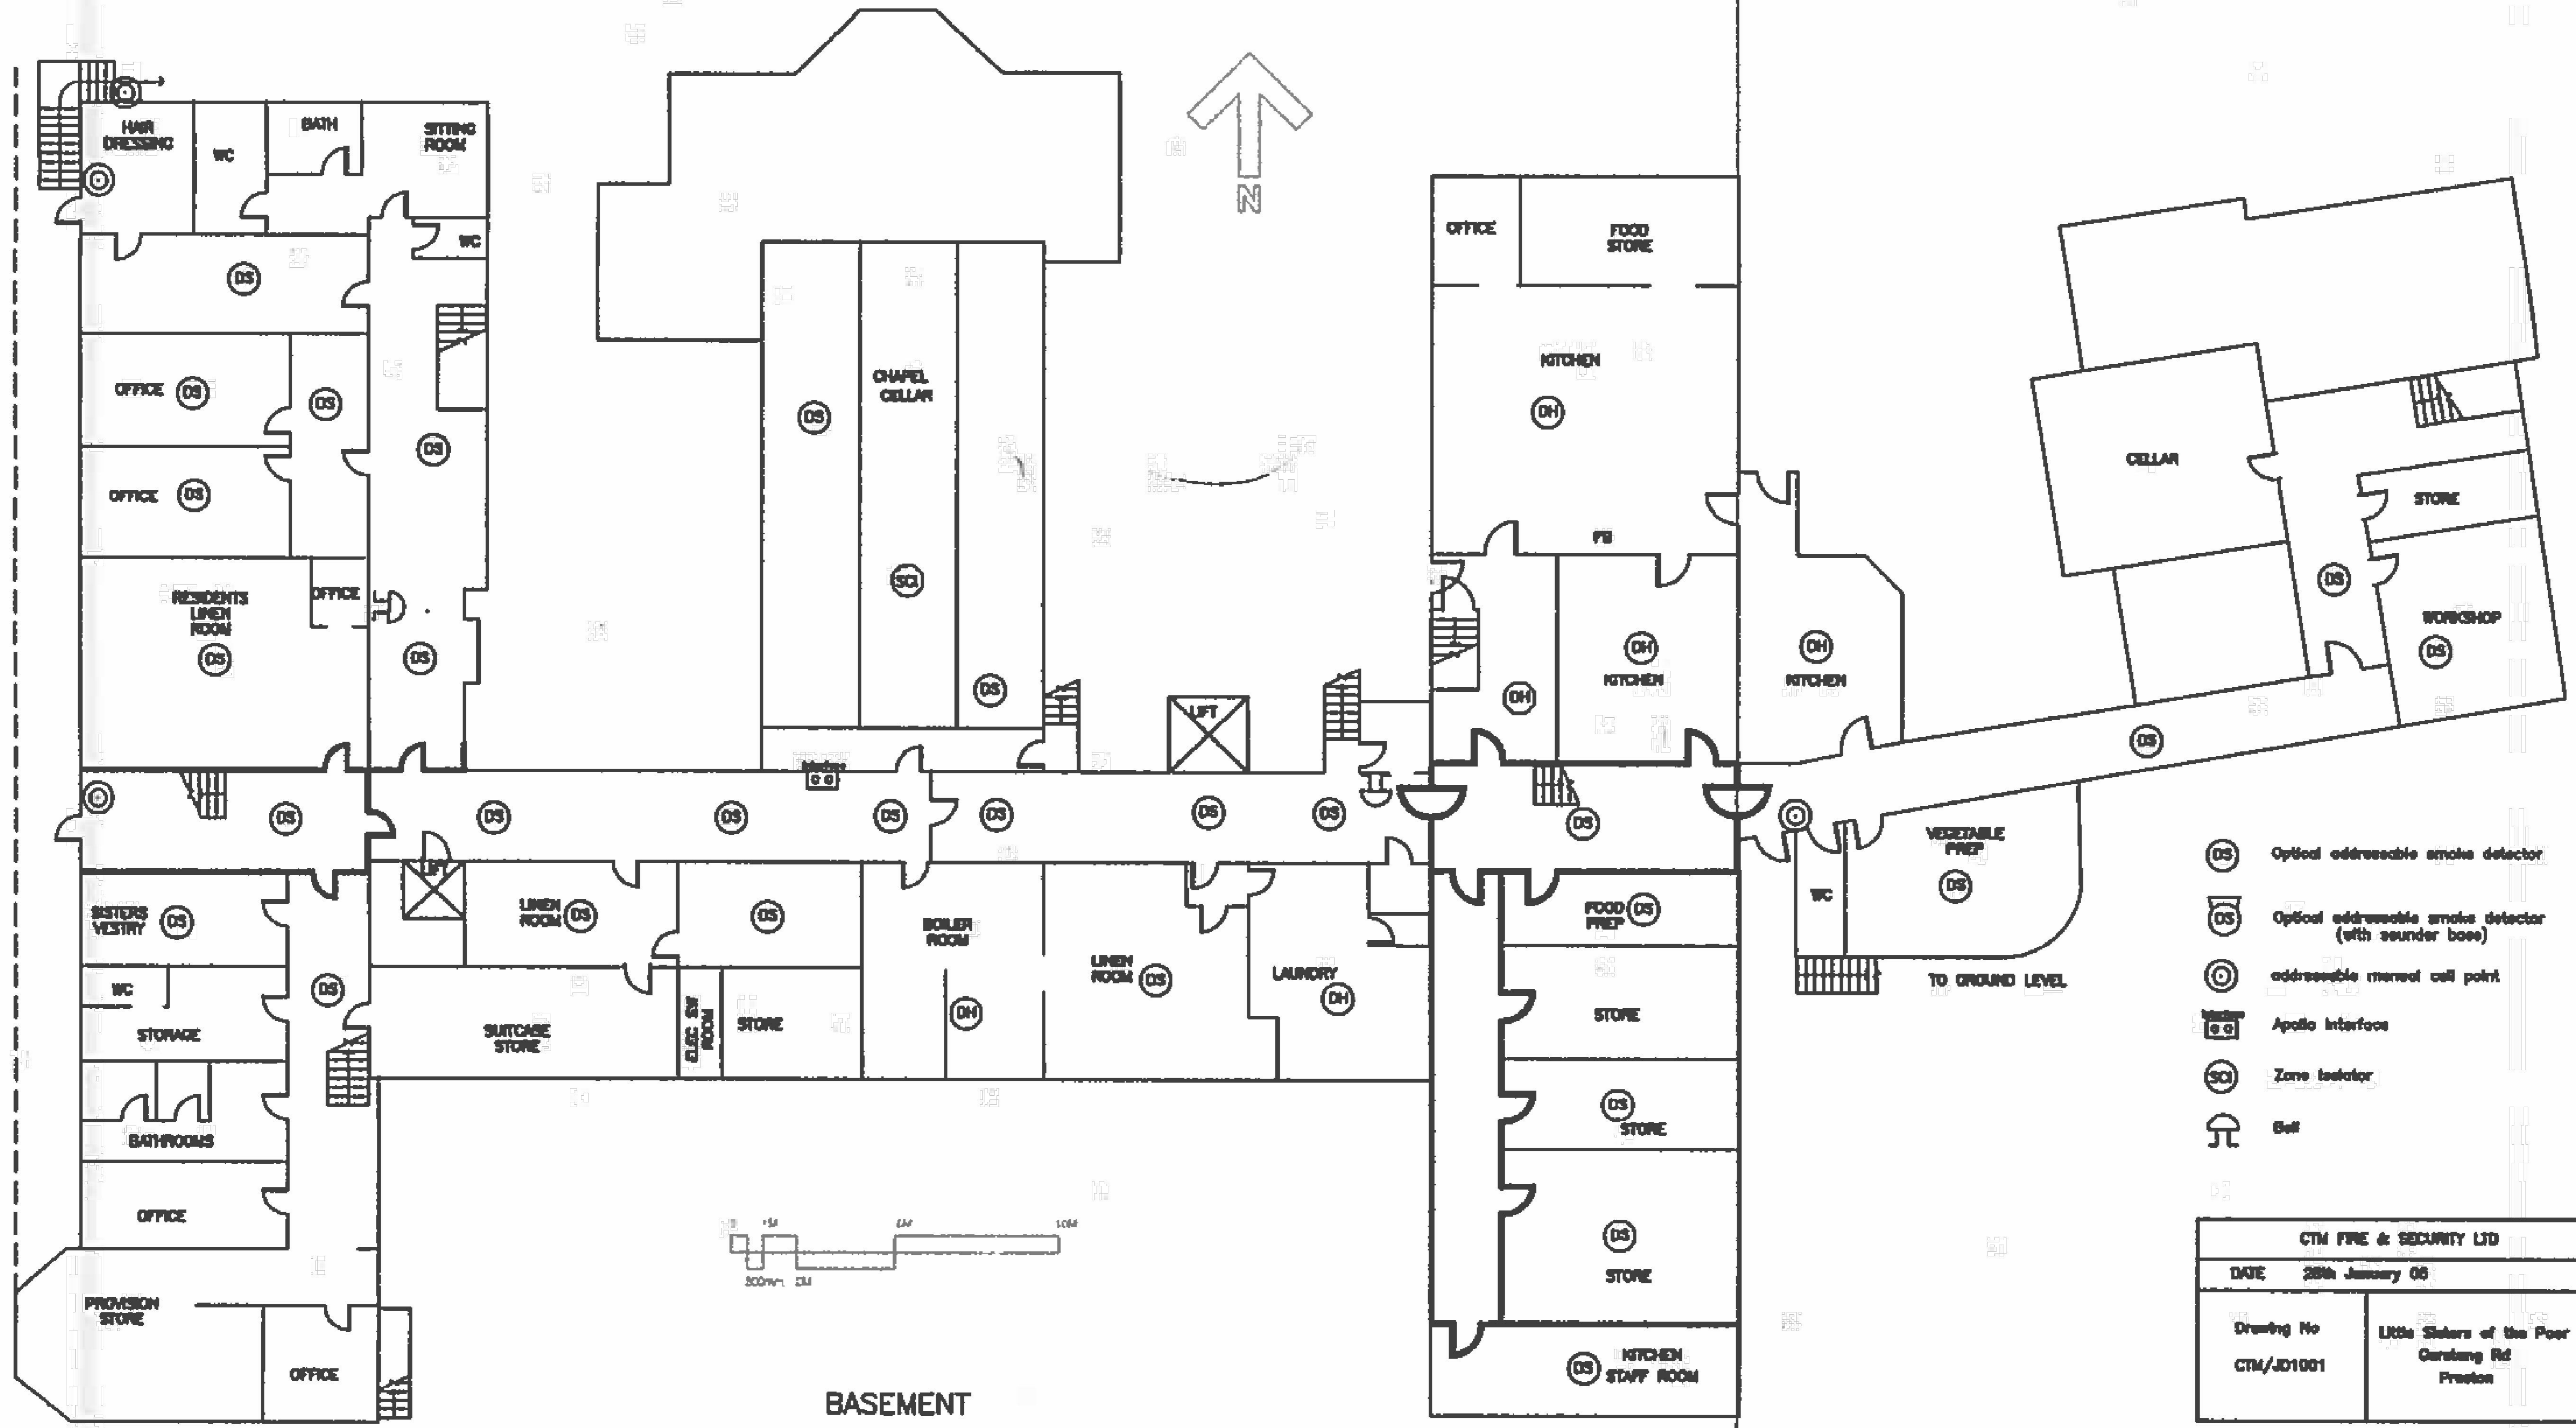

- Optical addressable smoke detector
- Optical addressable smoke detector (with sounder base)
- addressable manual call point
- Apollo interface
- Zone Isolator
- Door

CTM FIRE & SECURITY LTD	
DATE 28th January 05	
Drawing No CTM/JD1001	Little Sisters of the Poor Garstang Rd Preston

