


ZONE 9

ZONE 10

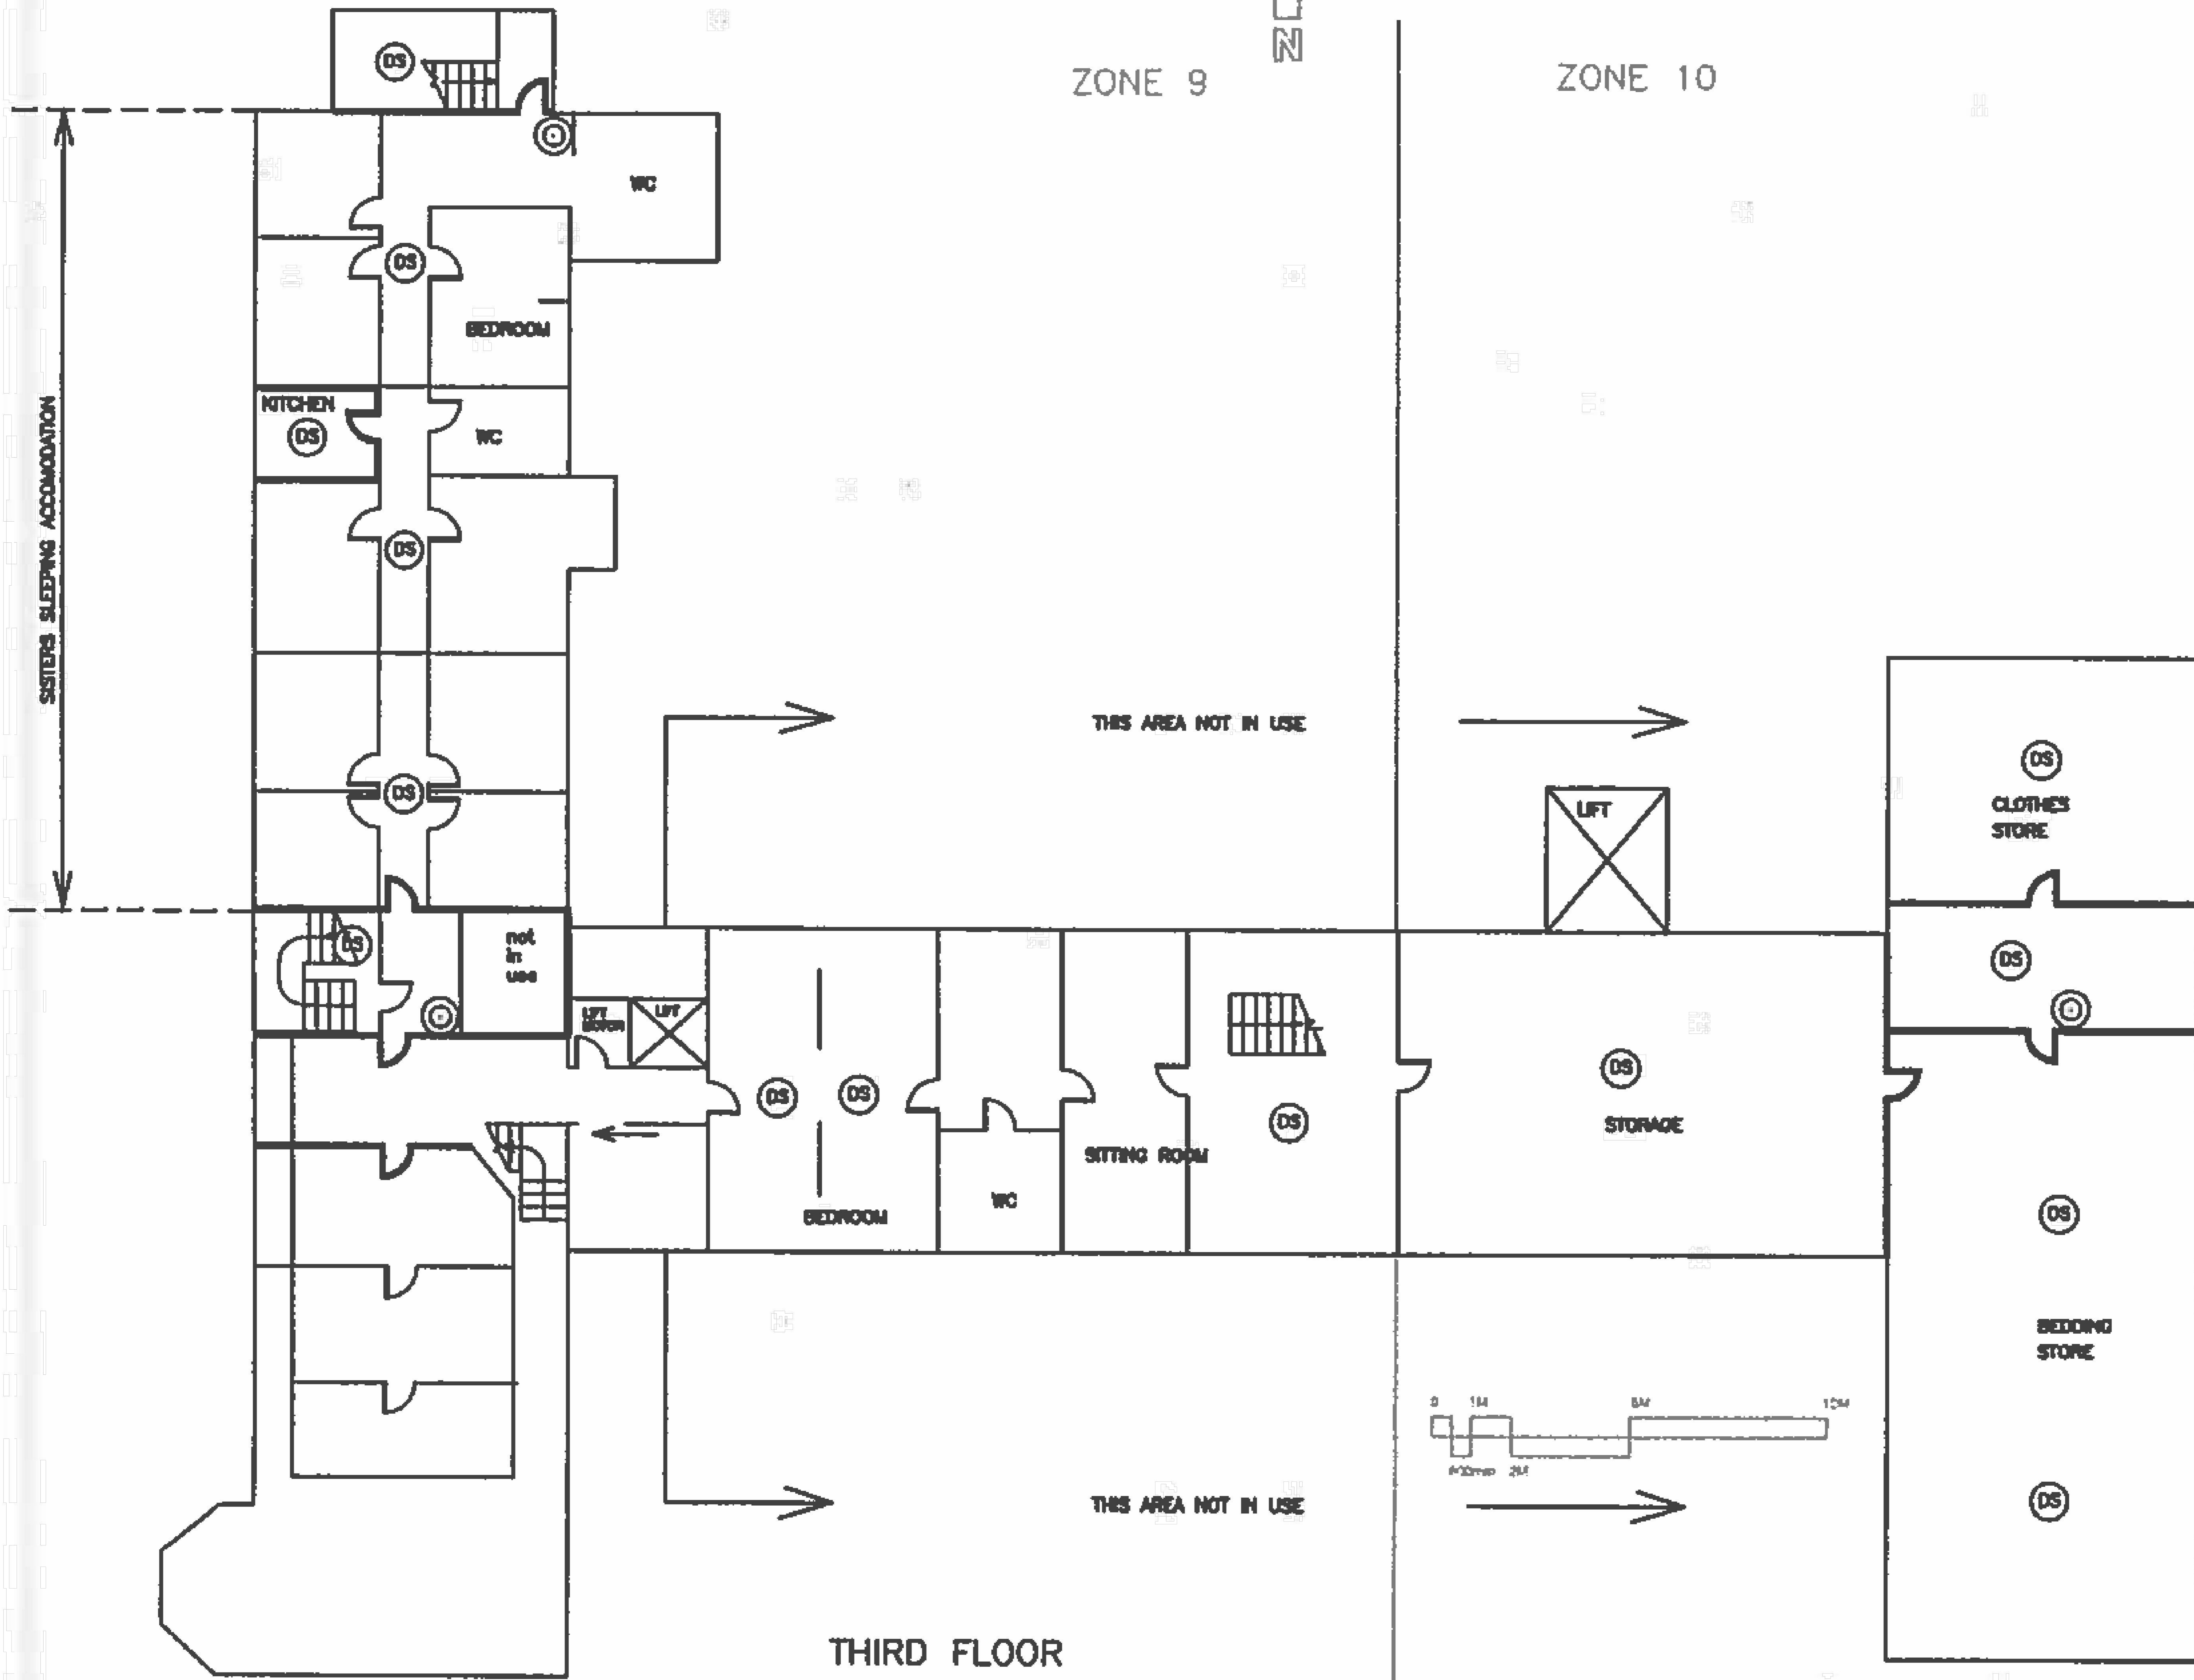

SYSTEMS SLEEPING ACCOMMODATION

THIS AREA NOT IN USE

THIS AREA NOT IN USE

THIRD FLOOR

ZONE 9

ZONE 10

Drawn by	EL	Checked by	HJ	Date	18/09/2018
Scale	PLANNING	Scale @ A0			1:100
Job no.	9062	Degns	P24	Rev	P1
<b>Cassidy+Ashton</b> Architecture + Building Surveying + Town Planning 19 Humber Walk, Canal Street, Chester, CH1 4EB 01244 422 999 7 Colton Way, Parkside, Lanchester, CH1 3JZ 01244 222 999					