


- TOSHIBA LAKLAK0241K
4-way flow cassette type unit
- TOSHIBA LAKA02024
air terminal type unit
- TOSHIBA RAU/AM/2000CT-E
Under ceiling type unit

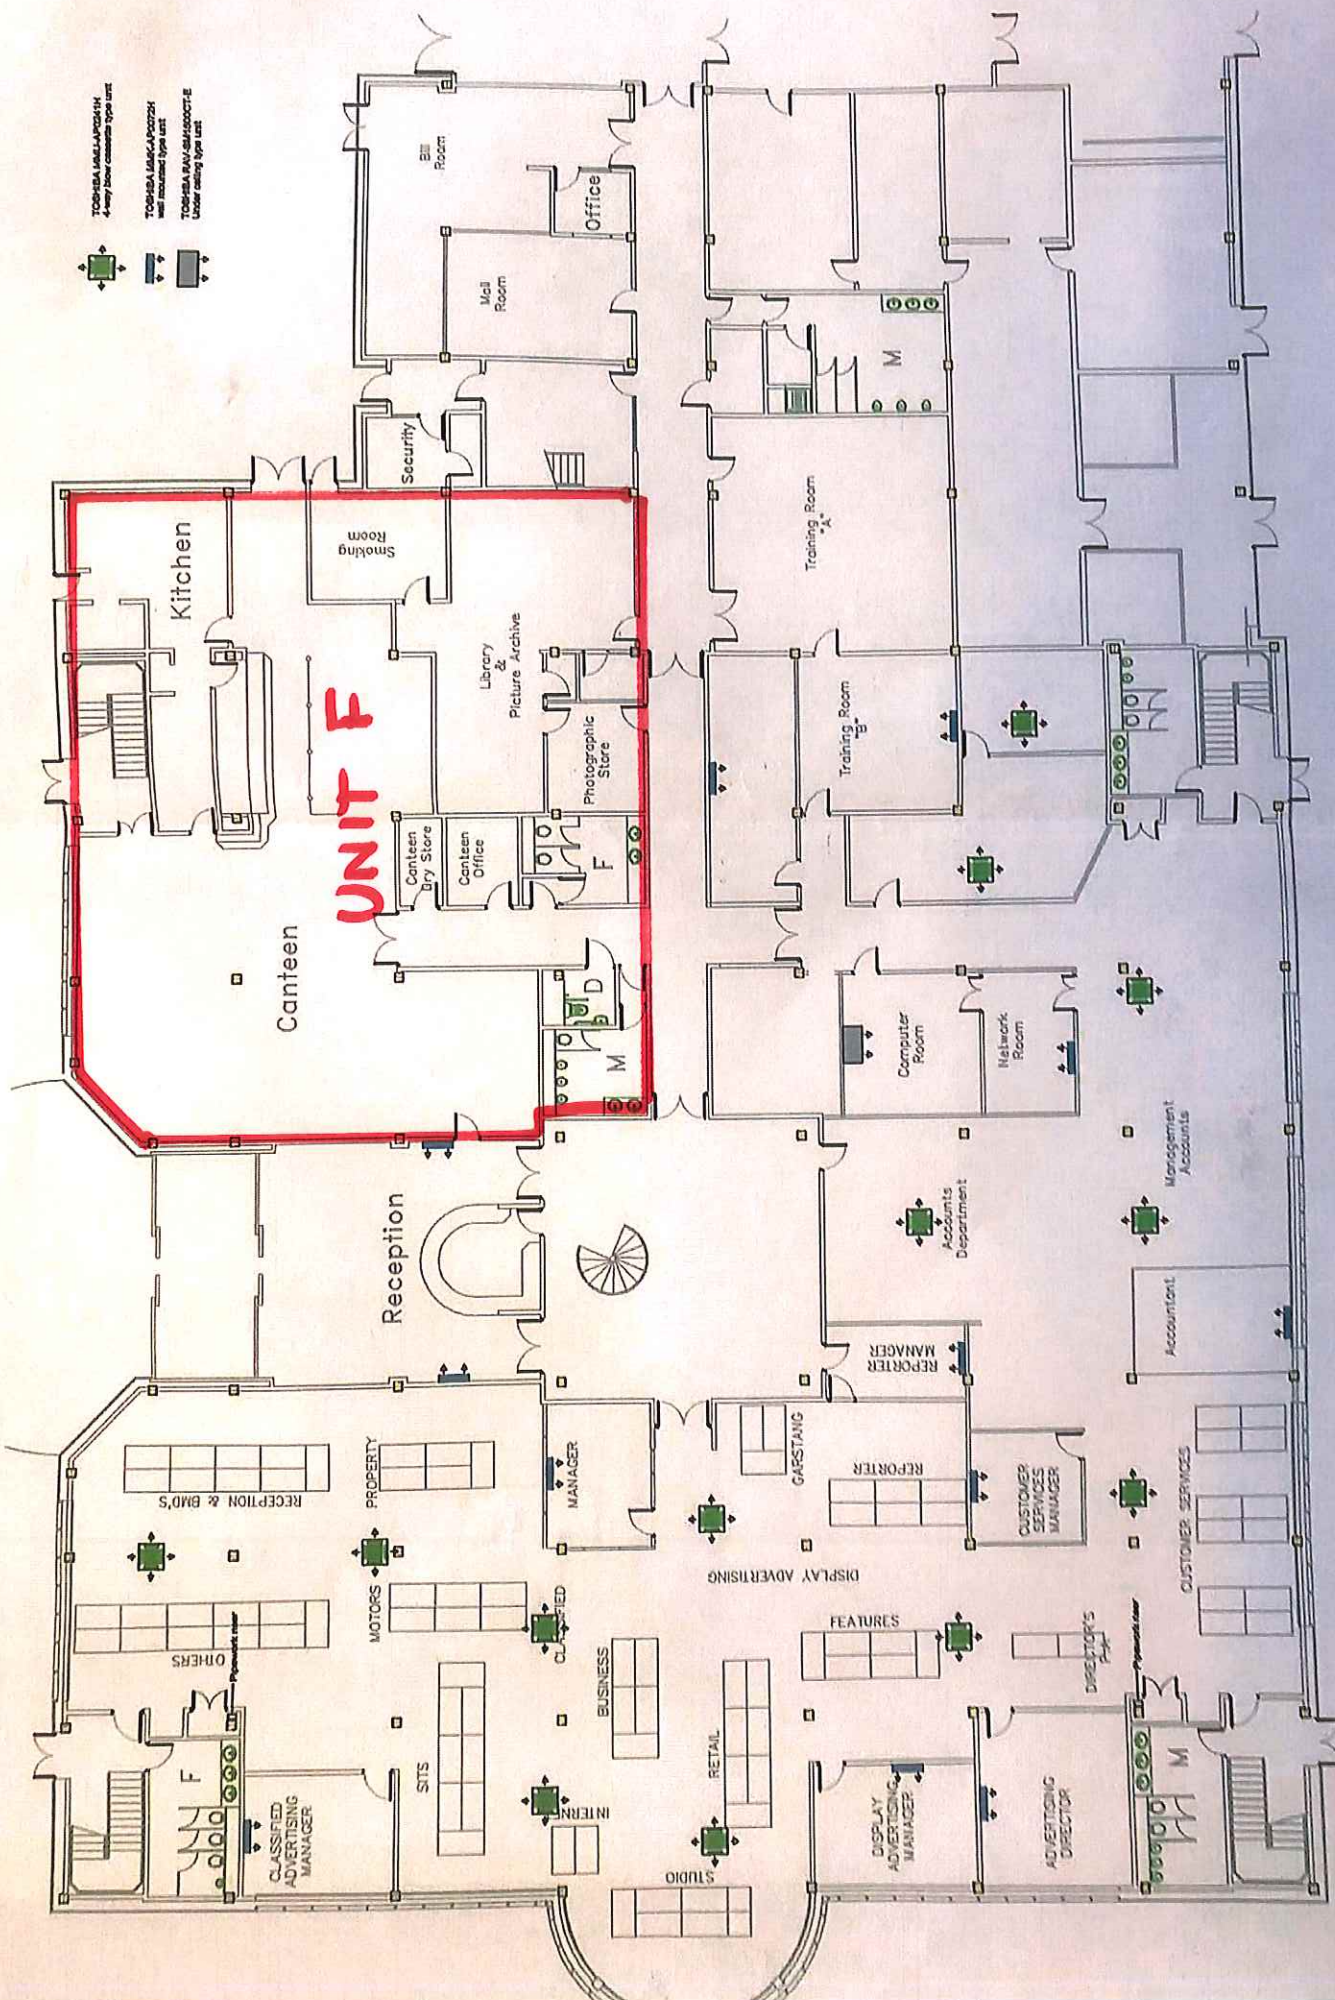

PLAN AT GROUND FLOOR LEVEL Scale 1:100