



F- LOCATION

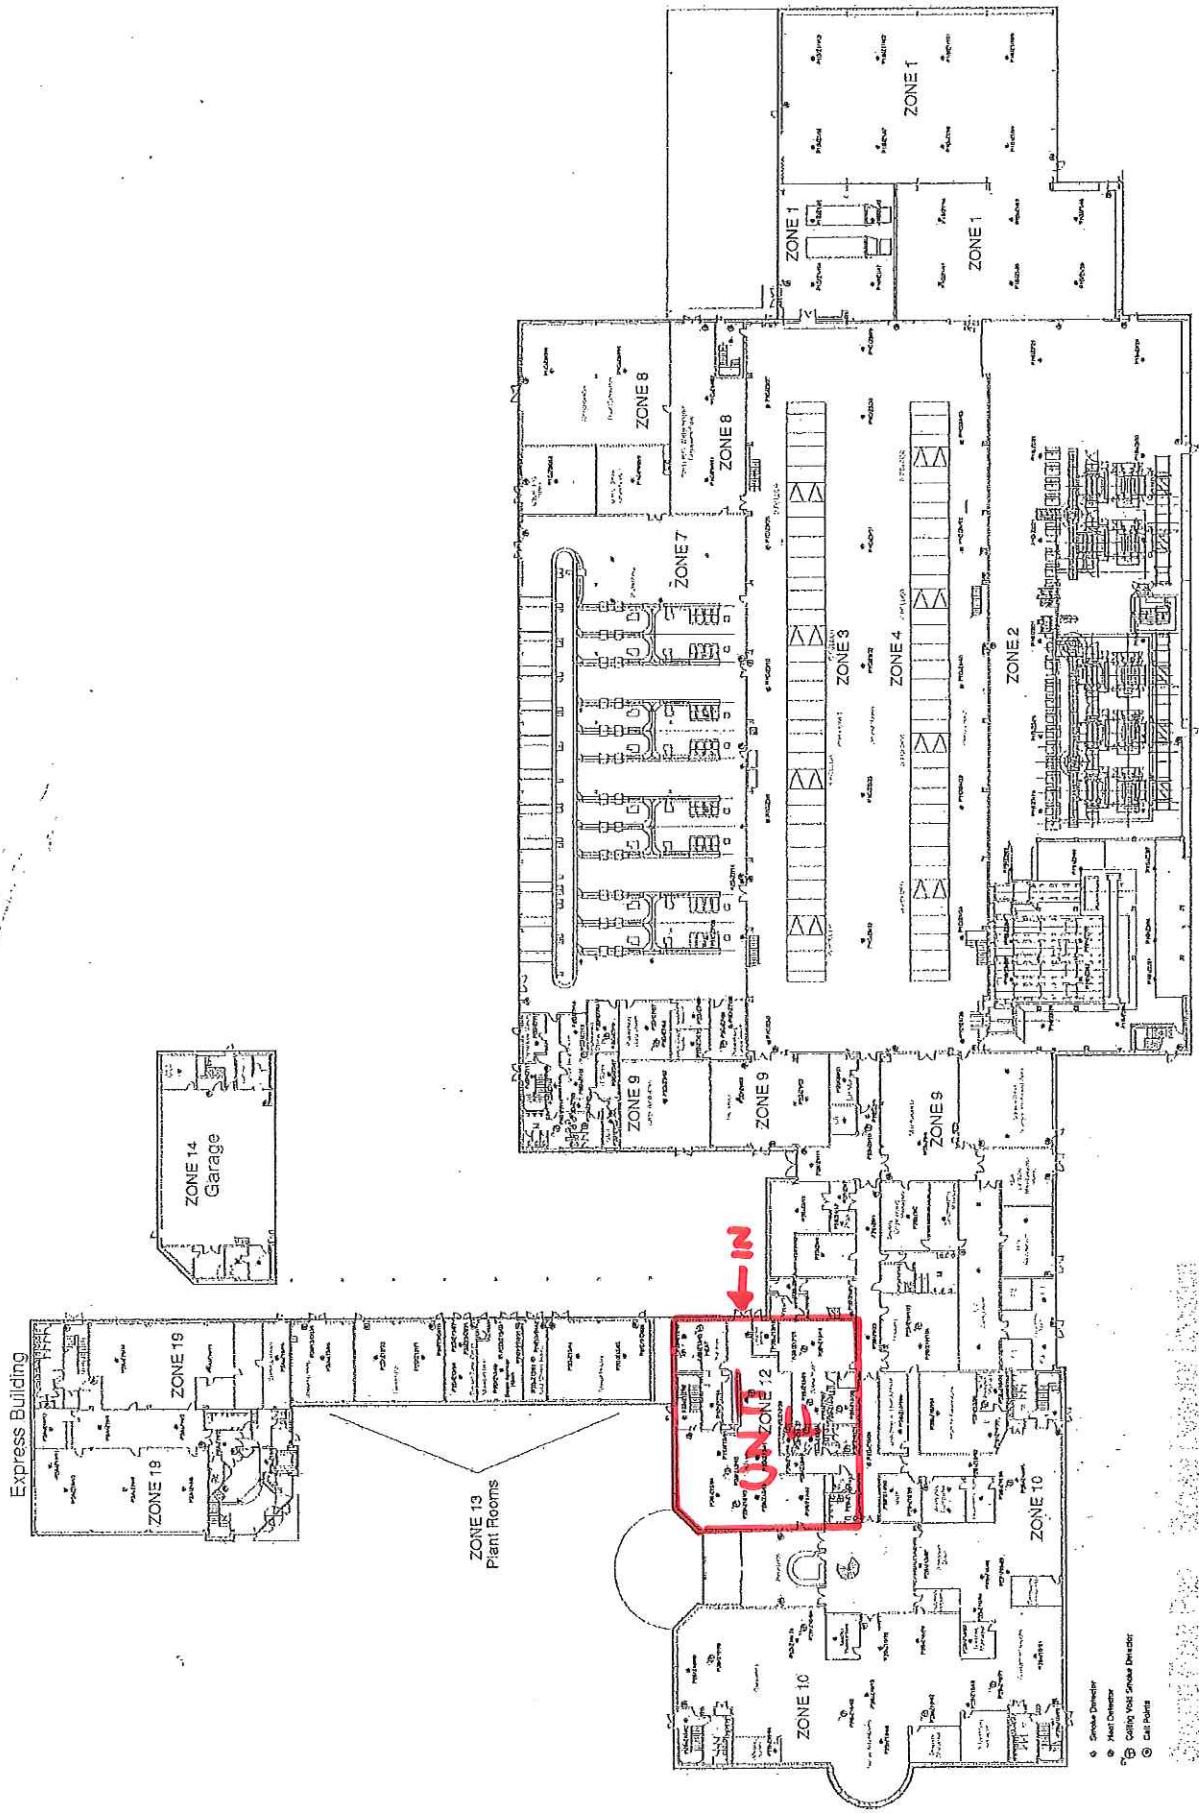

F-LAYOUT

- TOBESA MALL/ARCTIV
4-way linear cassette type unit
- TOBESA MALL/ARCTIV
2-way linear cassette type unit
- TOBESA MALL/ARCTIV
2-way linear cassette type unit
- TOBESA MALL/ARCTIV
2-way linear cassette type unit

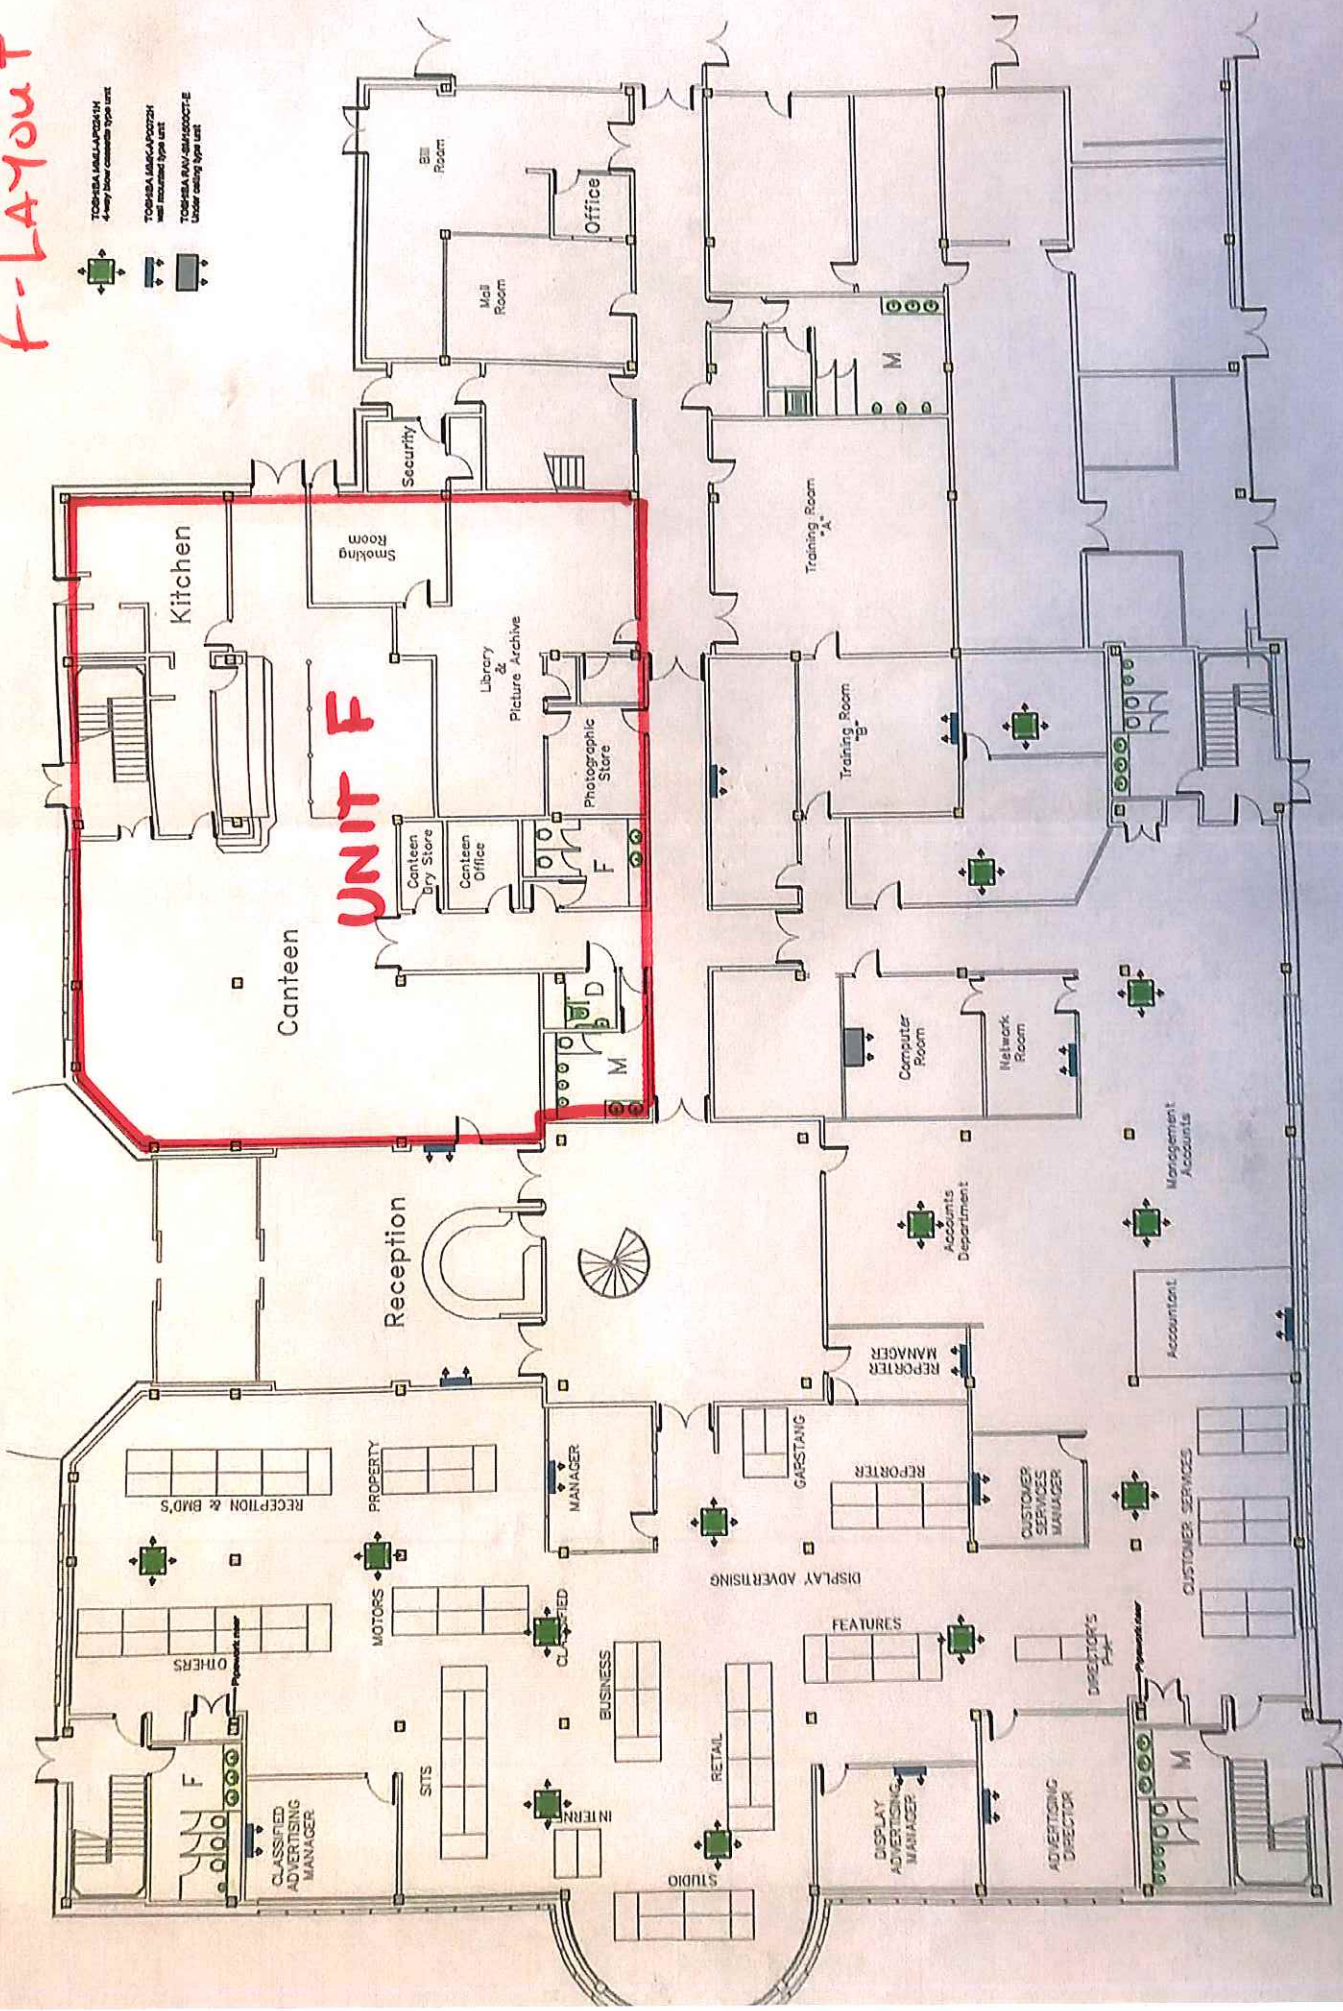

PLAN AT GROUND FLOOR LEVEL Scale 1:100

AS INST.

Climat Service

Client: Broughton P. Finance
Project: Broughton P. Finance
Ground Floor

Client: Broughton P. Finance

Project: Broughton P. Finance


Ground Floor

Scale	1:100
Author	
Check	
Date	
Project No.	
Sheet No.	
Scale	

F-PARKING.

See existing spaces
marked in pink for ISM

CAXTON ROAD

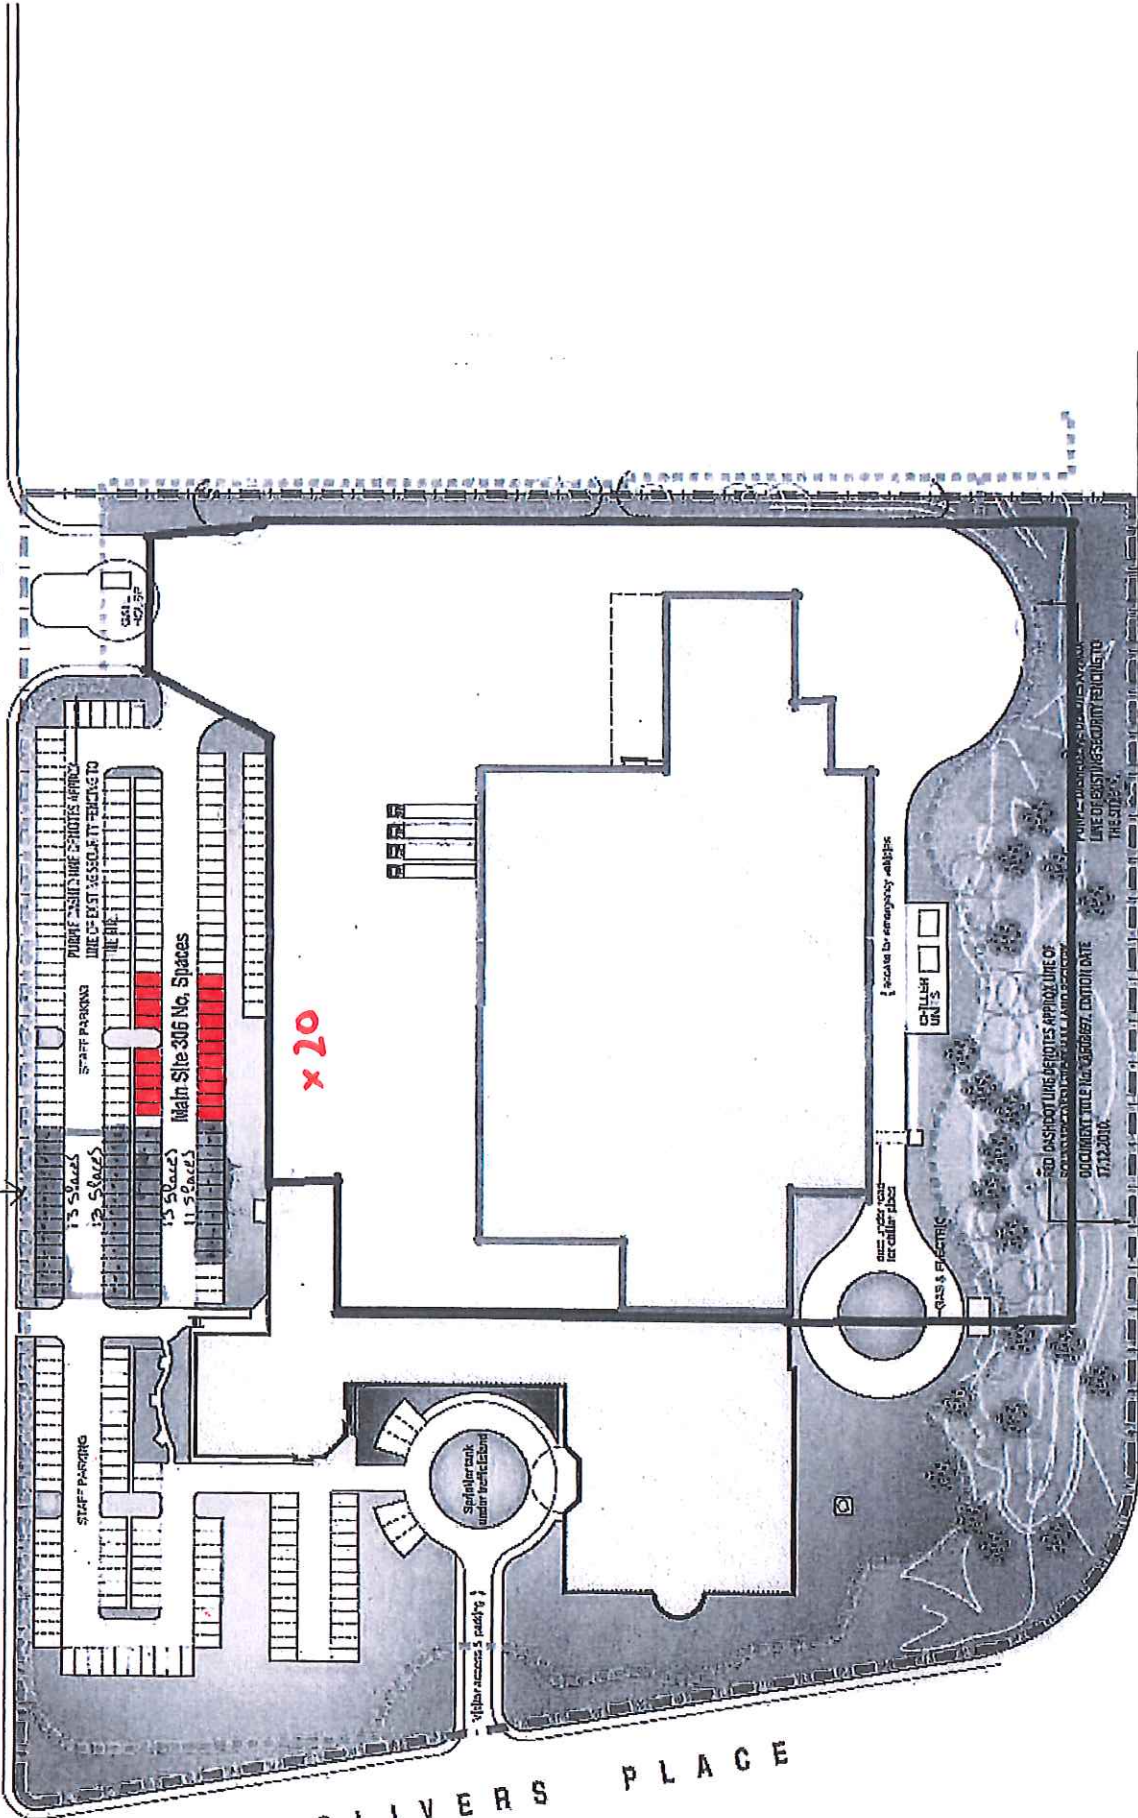

OLIVERS PLACE

EASTWAY

RED LASHPORT LINE PORTS APPLY LINE OF
 PROPERTY TO THE EAST OF THE SITE
 OCCUPANT TITLE NO. 000000007, CONTROL DATE
 17.12.2010